
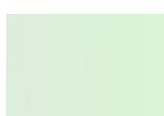












LEGEND:

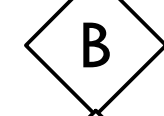- 1 UPPER FOUNTAIN (REDUCED BY 50%)
W/ EXISTING MEMORIAL SCULPTURE
- 2 LOWER POND (REDUCED BY 60%)
- 3 SITE ADA ACCESSIBILITY IMPROVEMENTS AT
EXISTING PAVING AREAS
- 4 UPPER PLAZA W/ GRID OF SHADE TREES
- 5 LOWER PLAZA OVERLOOK W/ BENCHES
- 6 FOUNTAIN OUTFALL INTO LOWER STREAM BED W/
BOULDERS AND CASCADING WATER
- 7 SLOPED WALK DOWN TO LOWER POND AREA
- 8 SYNTHETIC TURF LAWN AREA
- 9 INFORMAL SEATING/AMPHITHEATER STYLE SPACE
(110 CAPACITY)
- 10a PLAYGROUND AREA "TOT LOT" (AGES 2-5)
- 10b PLAYGROUND AREA (AGES 5-12)
- 10c PLAYGROUND SWINGS
- 11 RECREATION AREA WITH CORNHOLE, TABLE TENNIS,
AND CHESS/CHECKERS TABLES
- 12 RESTROOM/MECHANICAL EQUIPMENT BUILDING
- 13 BERM TRAIL WITH PICNIC AREAS
- 14 INTERNAL WALKWAYS/
POSSIBLE ART DISPLAY AREA

LANDSCAPE ELEMENTS:

-  NATIVE/DROUGHT TOLERANT SHRUB AREA
-  EXISTING LAWN AREA TO REMAIN
(EXISTING LAWN AREA REDUCED BY 34.6%)
-  EXISTING MULCH AREA TO REMAIN
-  EDUCATIONAL PLANTING AREA/ARBORETUM
-  BIORETENTION AREA
-  EXISTING HERITAGE OAK
-  NEW PEDESTRIAN LIGHTING
-  RETROFIT EXISTING PEDESTRIAN LIGHTING
-  RETROFIT EXISTING PARKING LOT LIGHTING
-  PROPOSED NEW TREES
-  EXISTING TREES

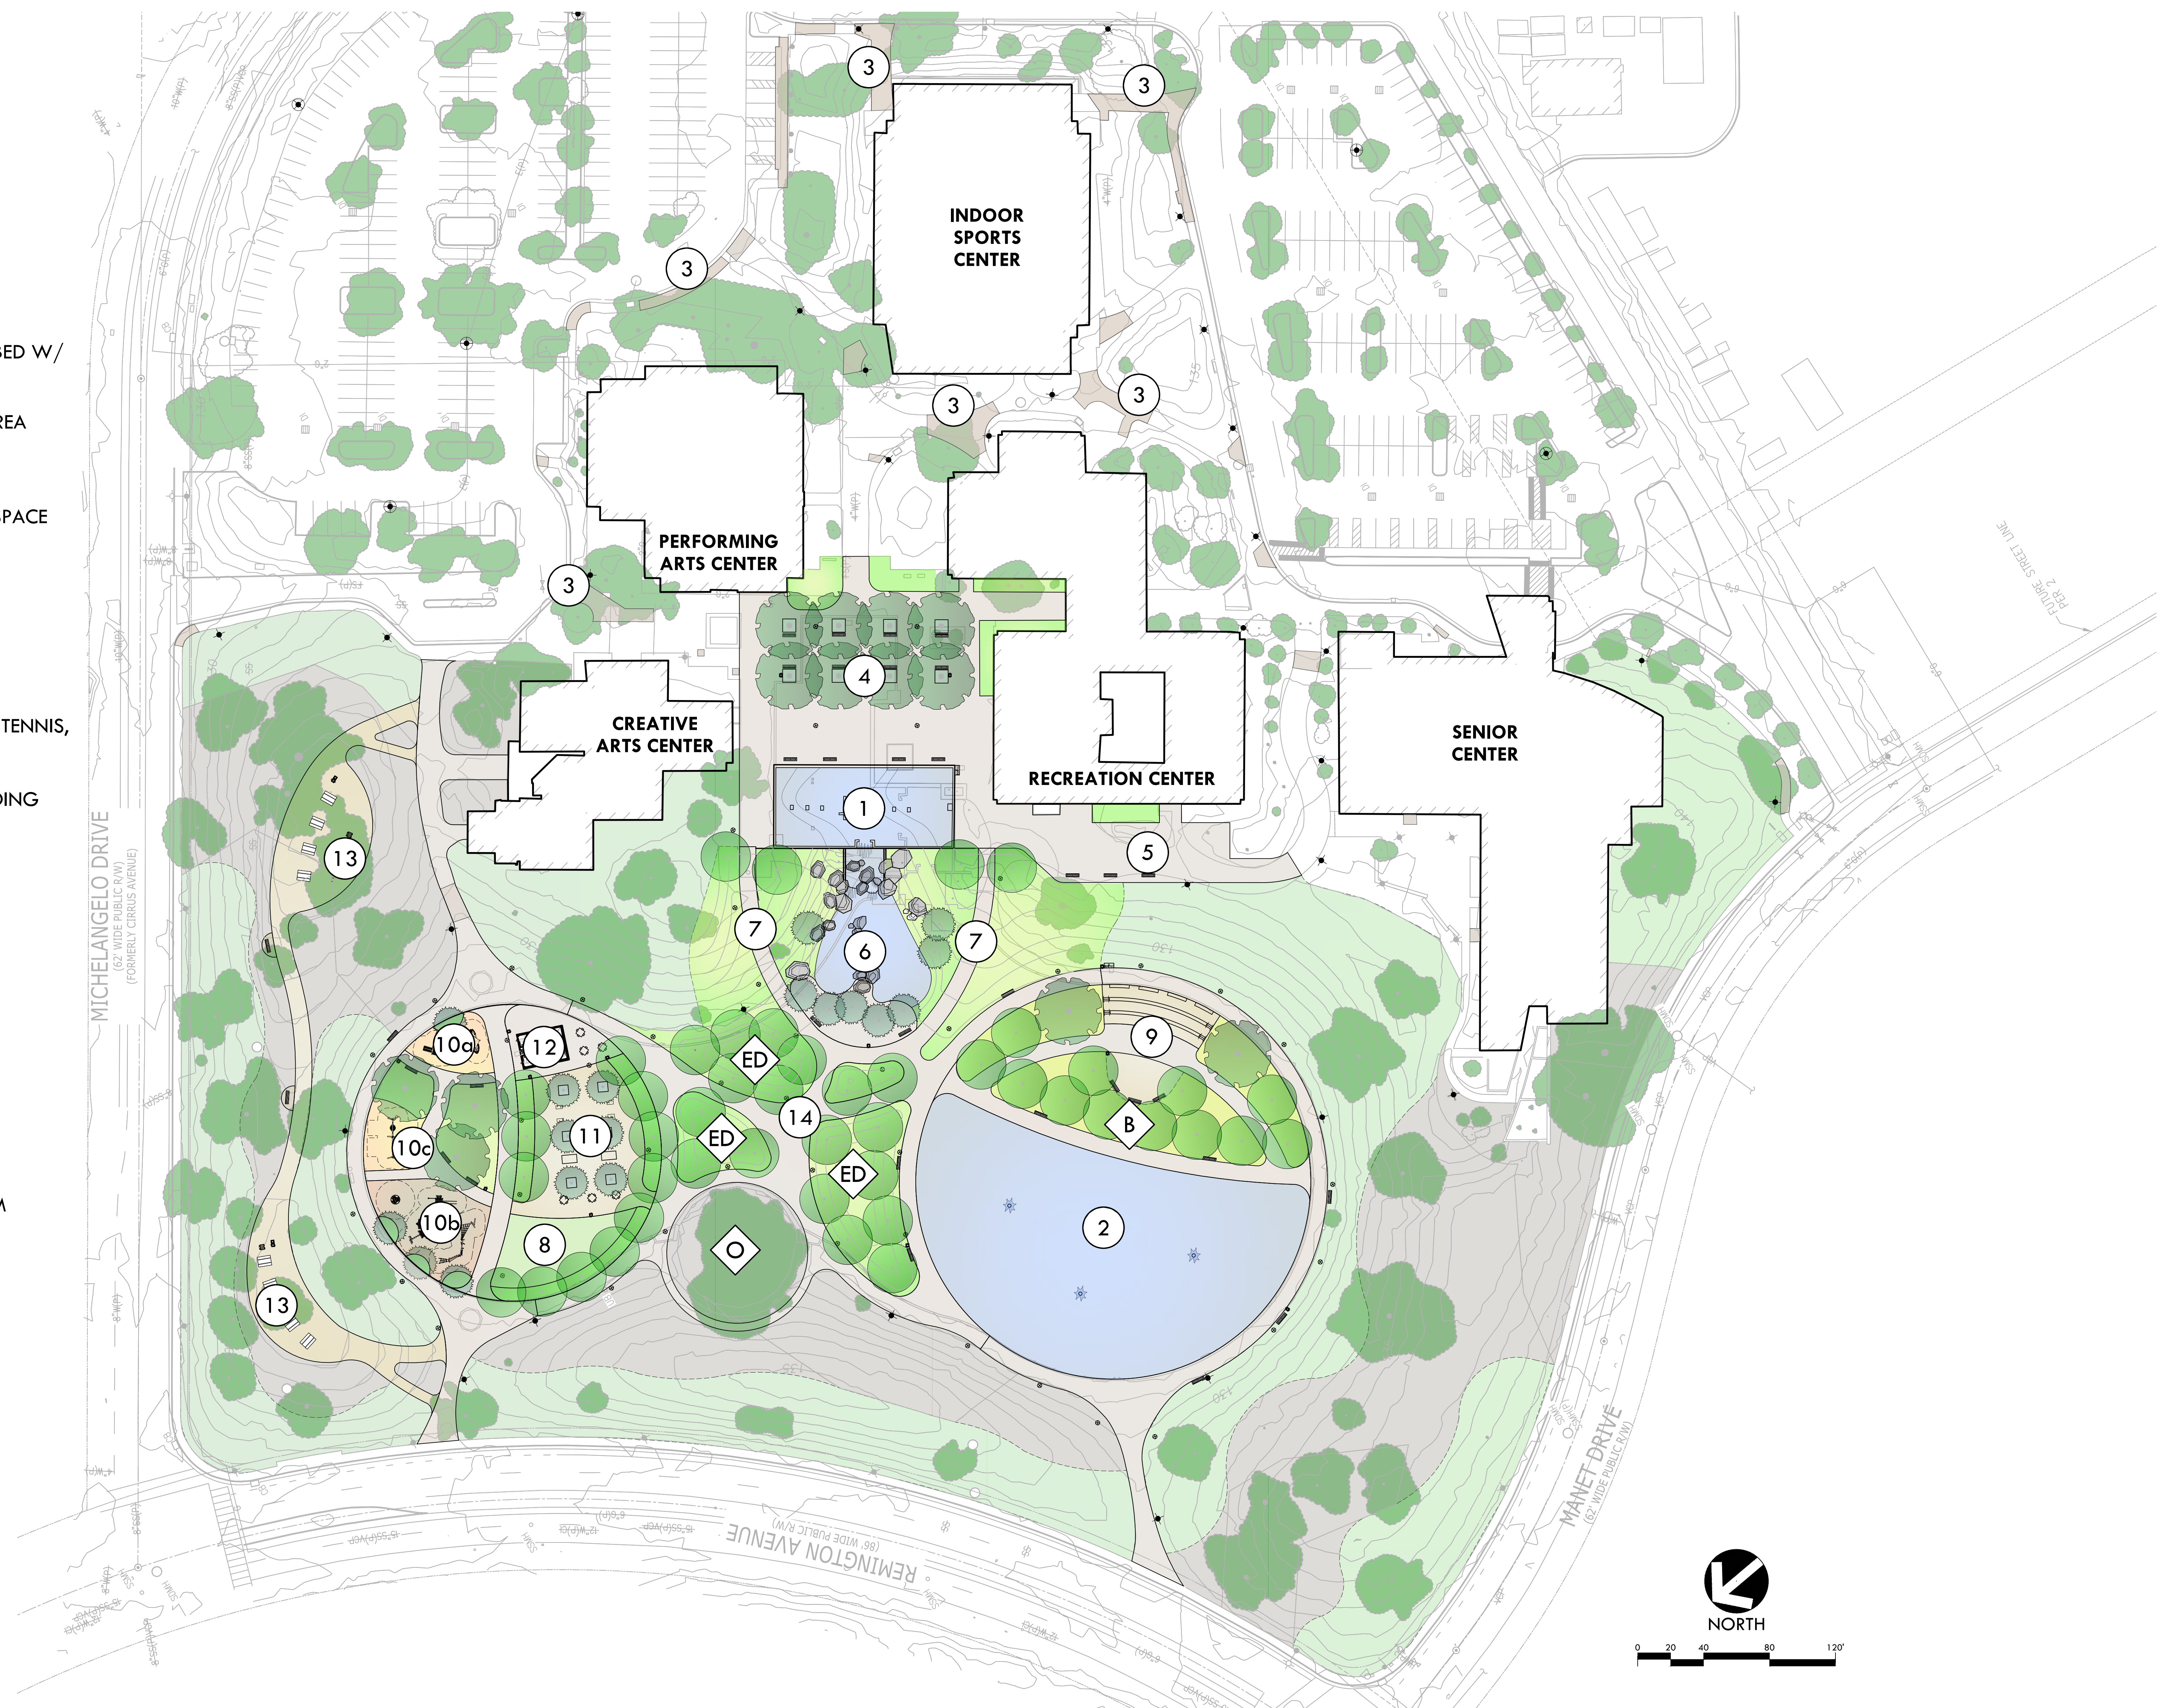

PREFERRED CONCEPT

Sunnyvale Community Center

550 E. Remington Drive
Sunnyvale, CA 94087



December 6, 2022

LANDSCAPE ARCHITECTURE
CIVIL ENGINEERING
SPORT PLANNING & DESIGN
2455 The Alameda, Ste. 200
Santa Clara, CA 95050
tel: 408.985.7200
fax: 408.985.7260
www.verdedesigninc.com