



Sunnyvale

401 Hendy Avenue
2021-7203

Margaret Netto, Senior Planner
Heritage Preservation Commission, February 1, 2023

Existing Site




Project


LANDMARK ALTERATION PERMIT:

- Renovate 7,025 square feet of an existing office/manufacturing space with exterior alterations at Northrop Grumman.


Proposed Floor Plan

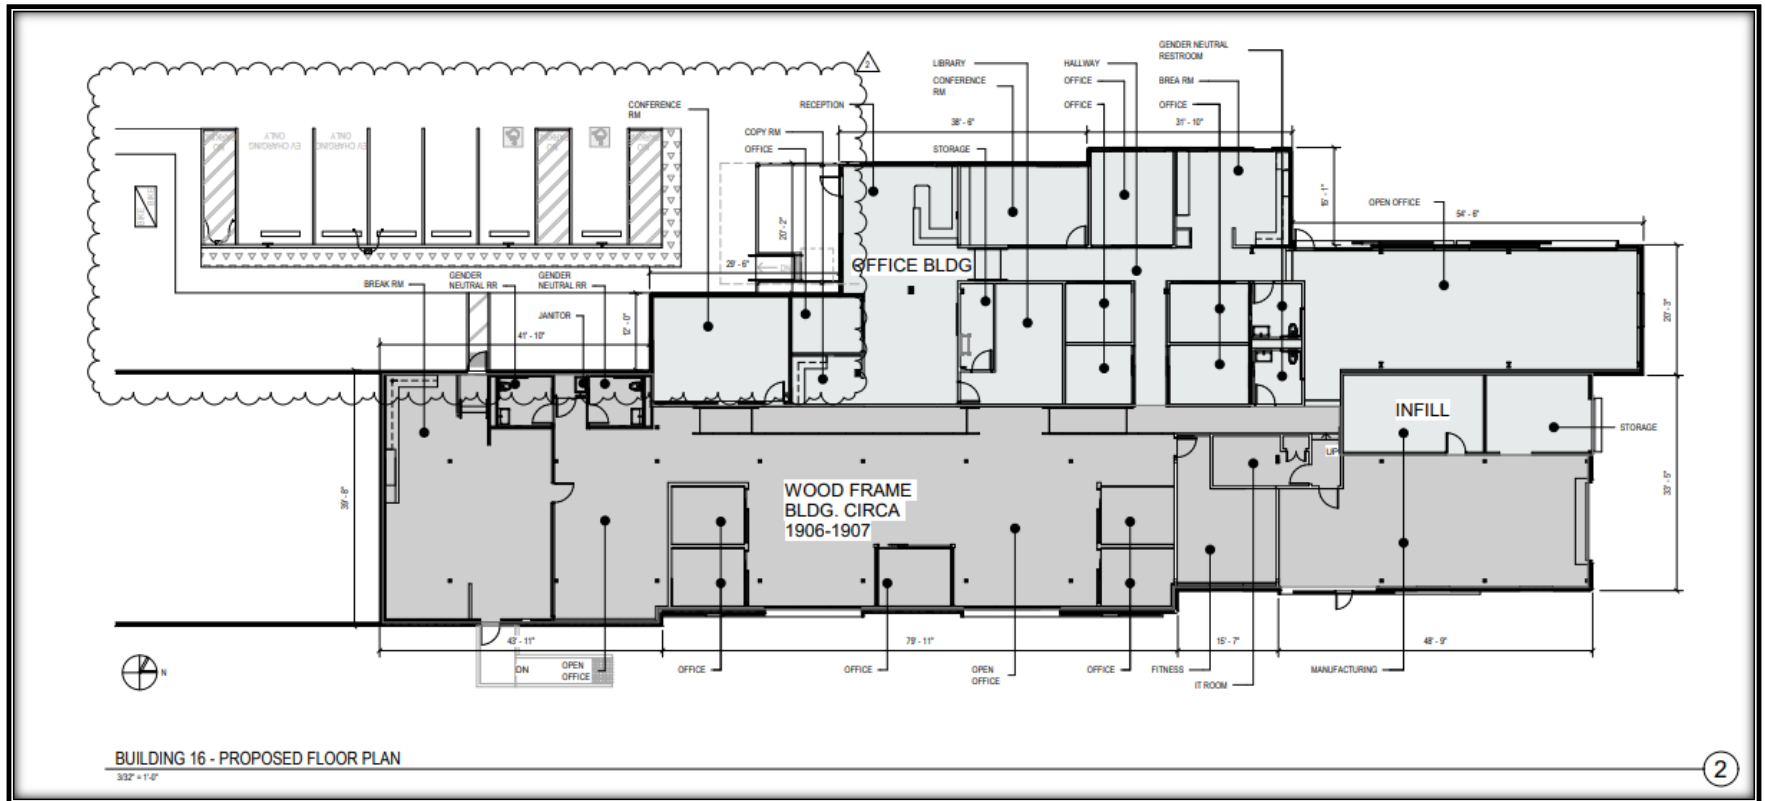


Project Elevation (North)

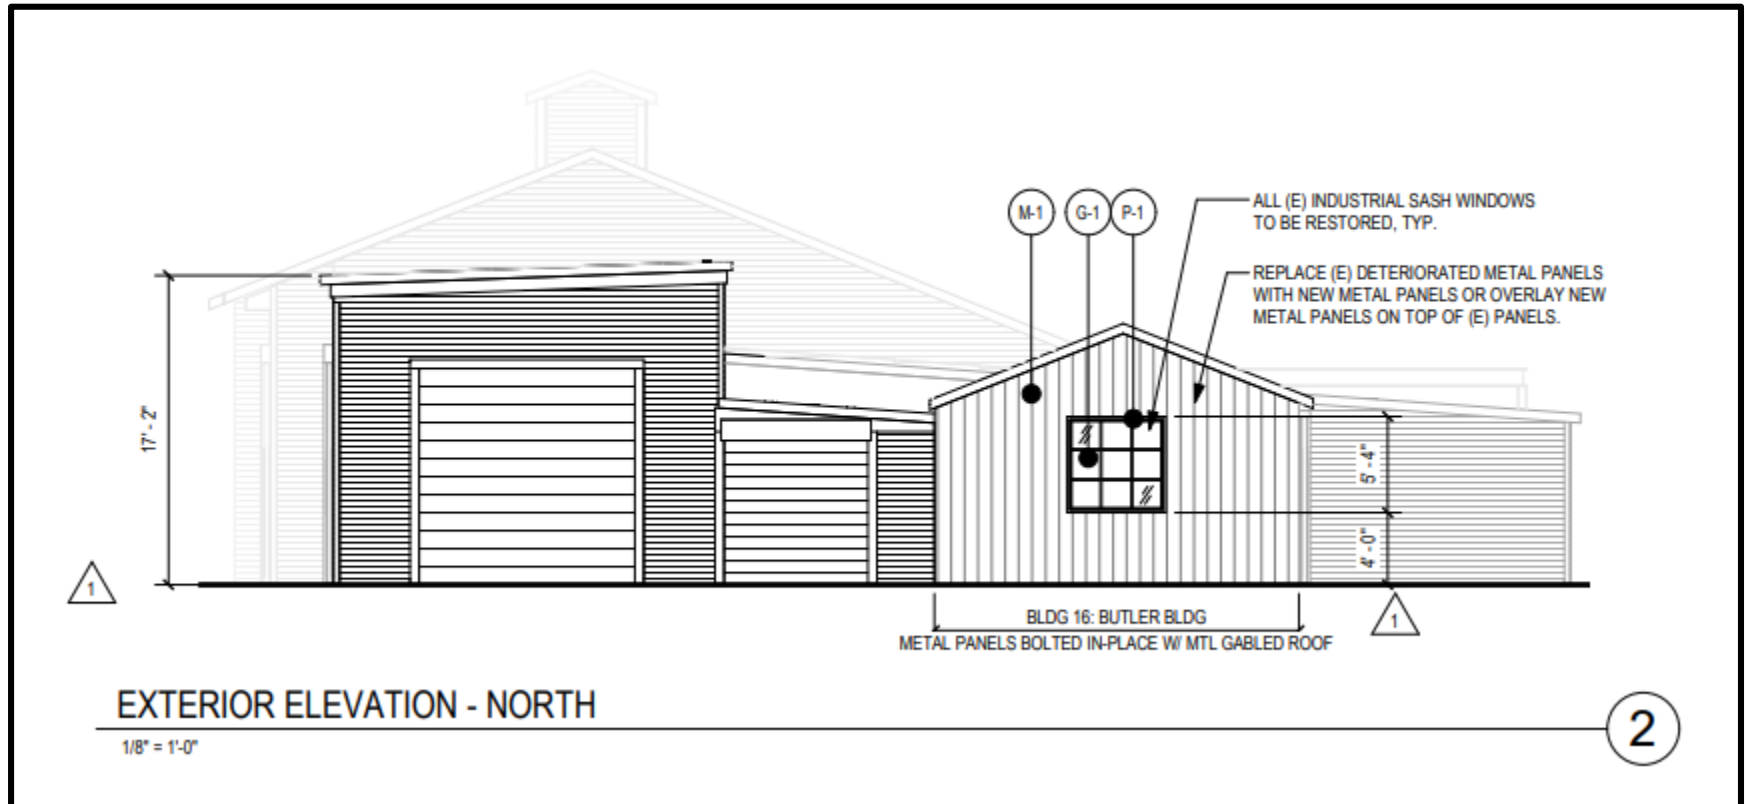

Project Elevation (West)

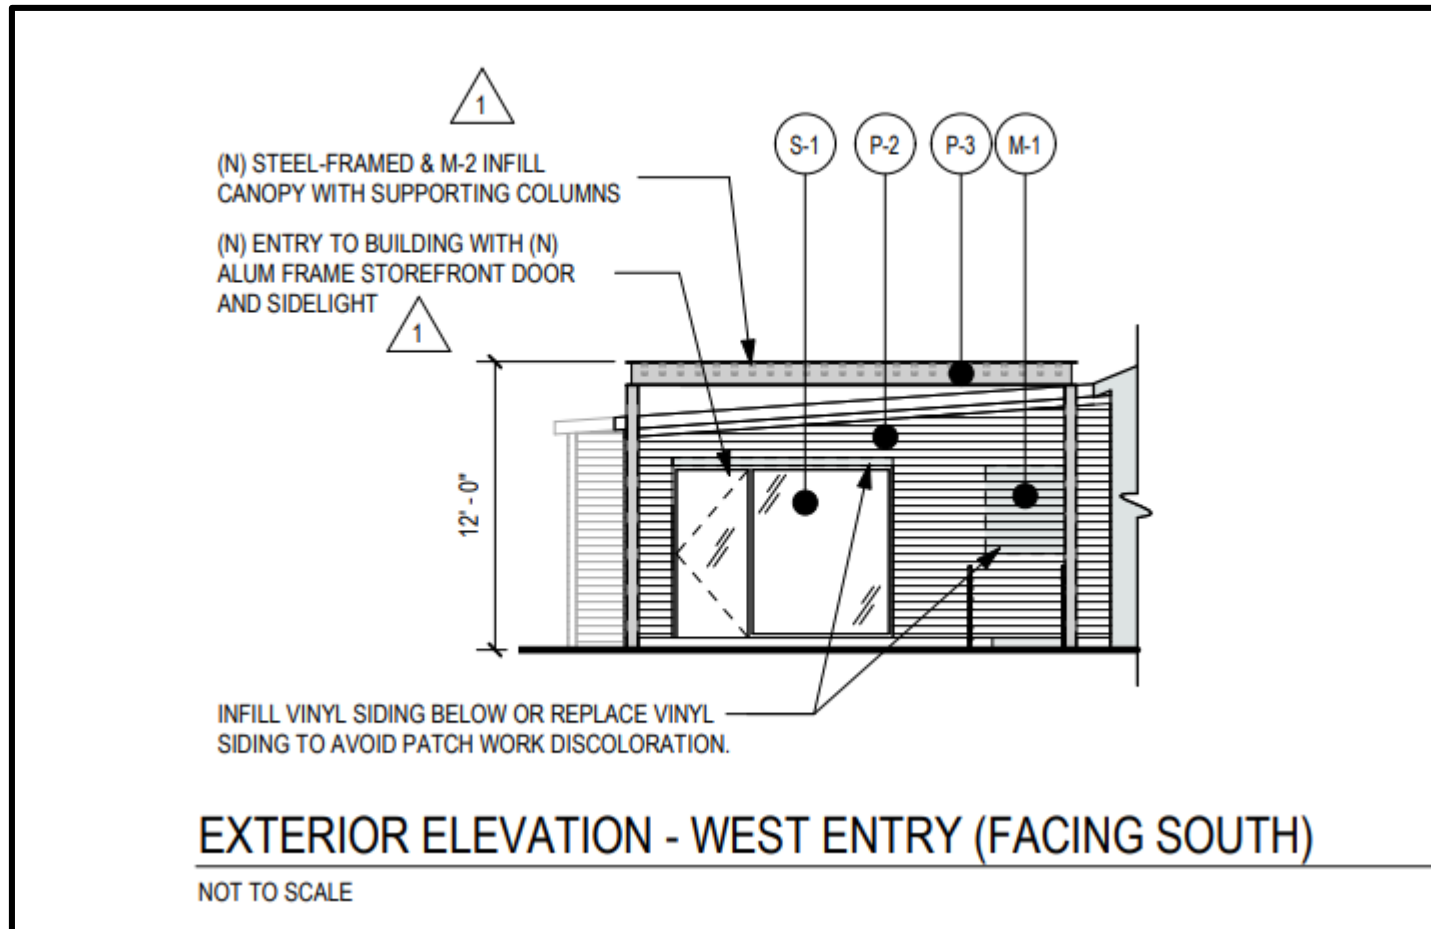


Proposed Overall Elevations

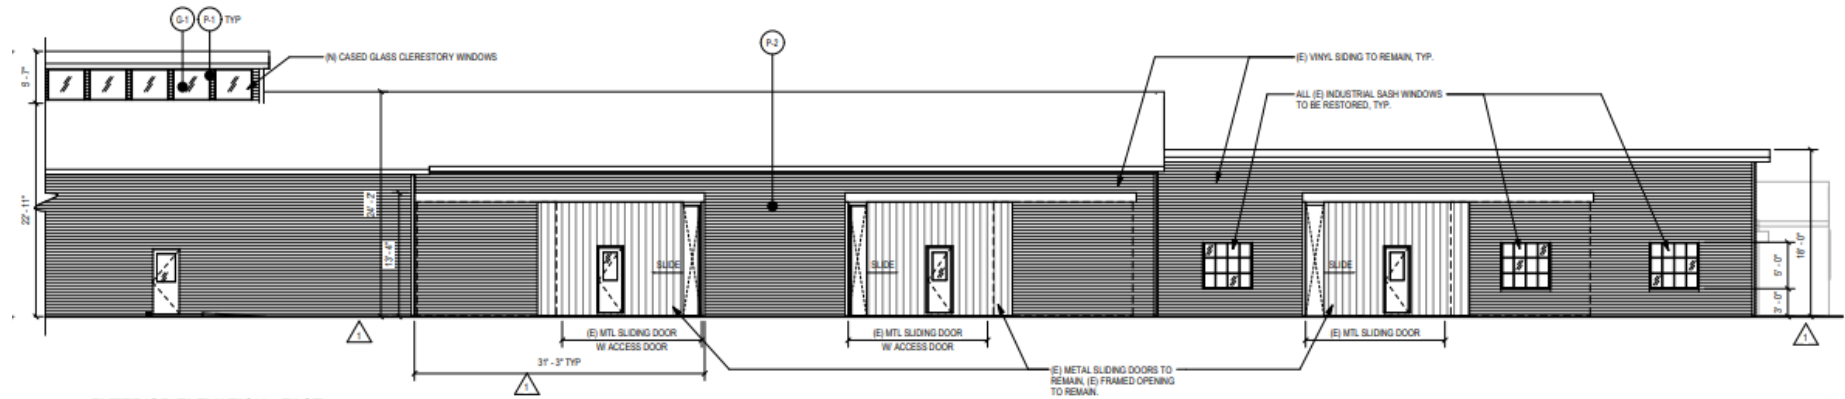

EXTERIOR ELEVATION - EAST

1/8" = 1'-0"

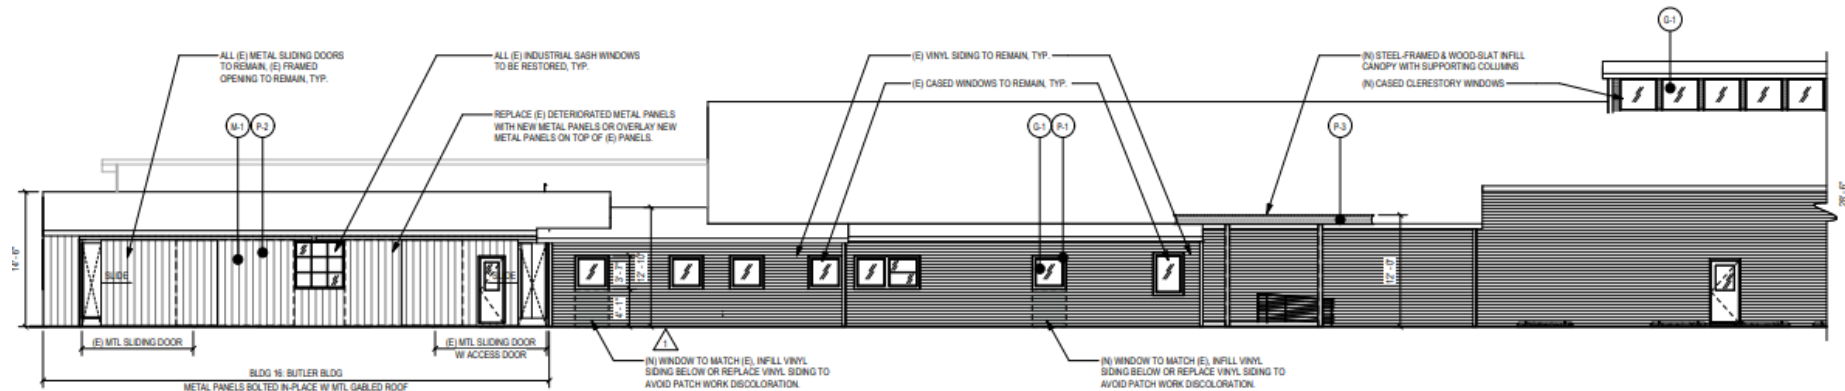

EXTERIOR ELEVATION - WEST

1/8" = 1'-0"

Recommendation

Staff Recommendation

Approve the Landmark Alteration Permit with the Recommended Conditions of Approval.