
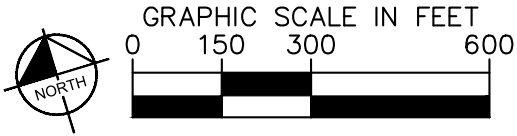


LEGEND

--- SANTA CLARA COUNTY ROW

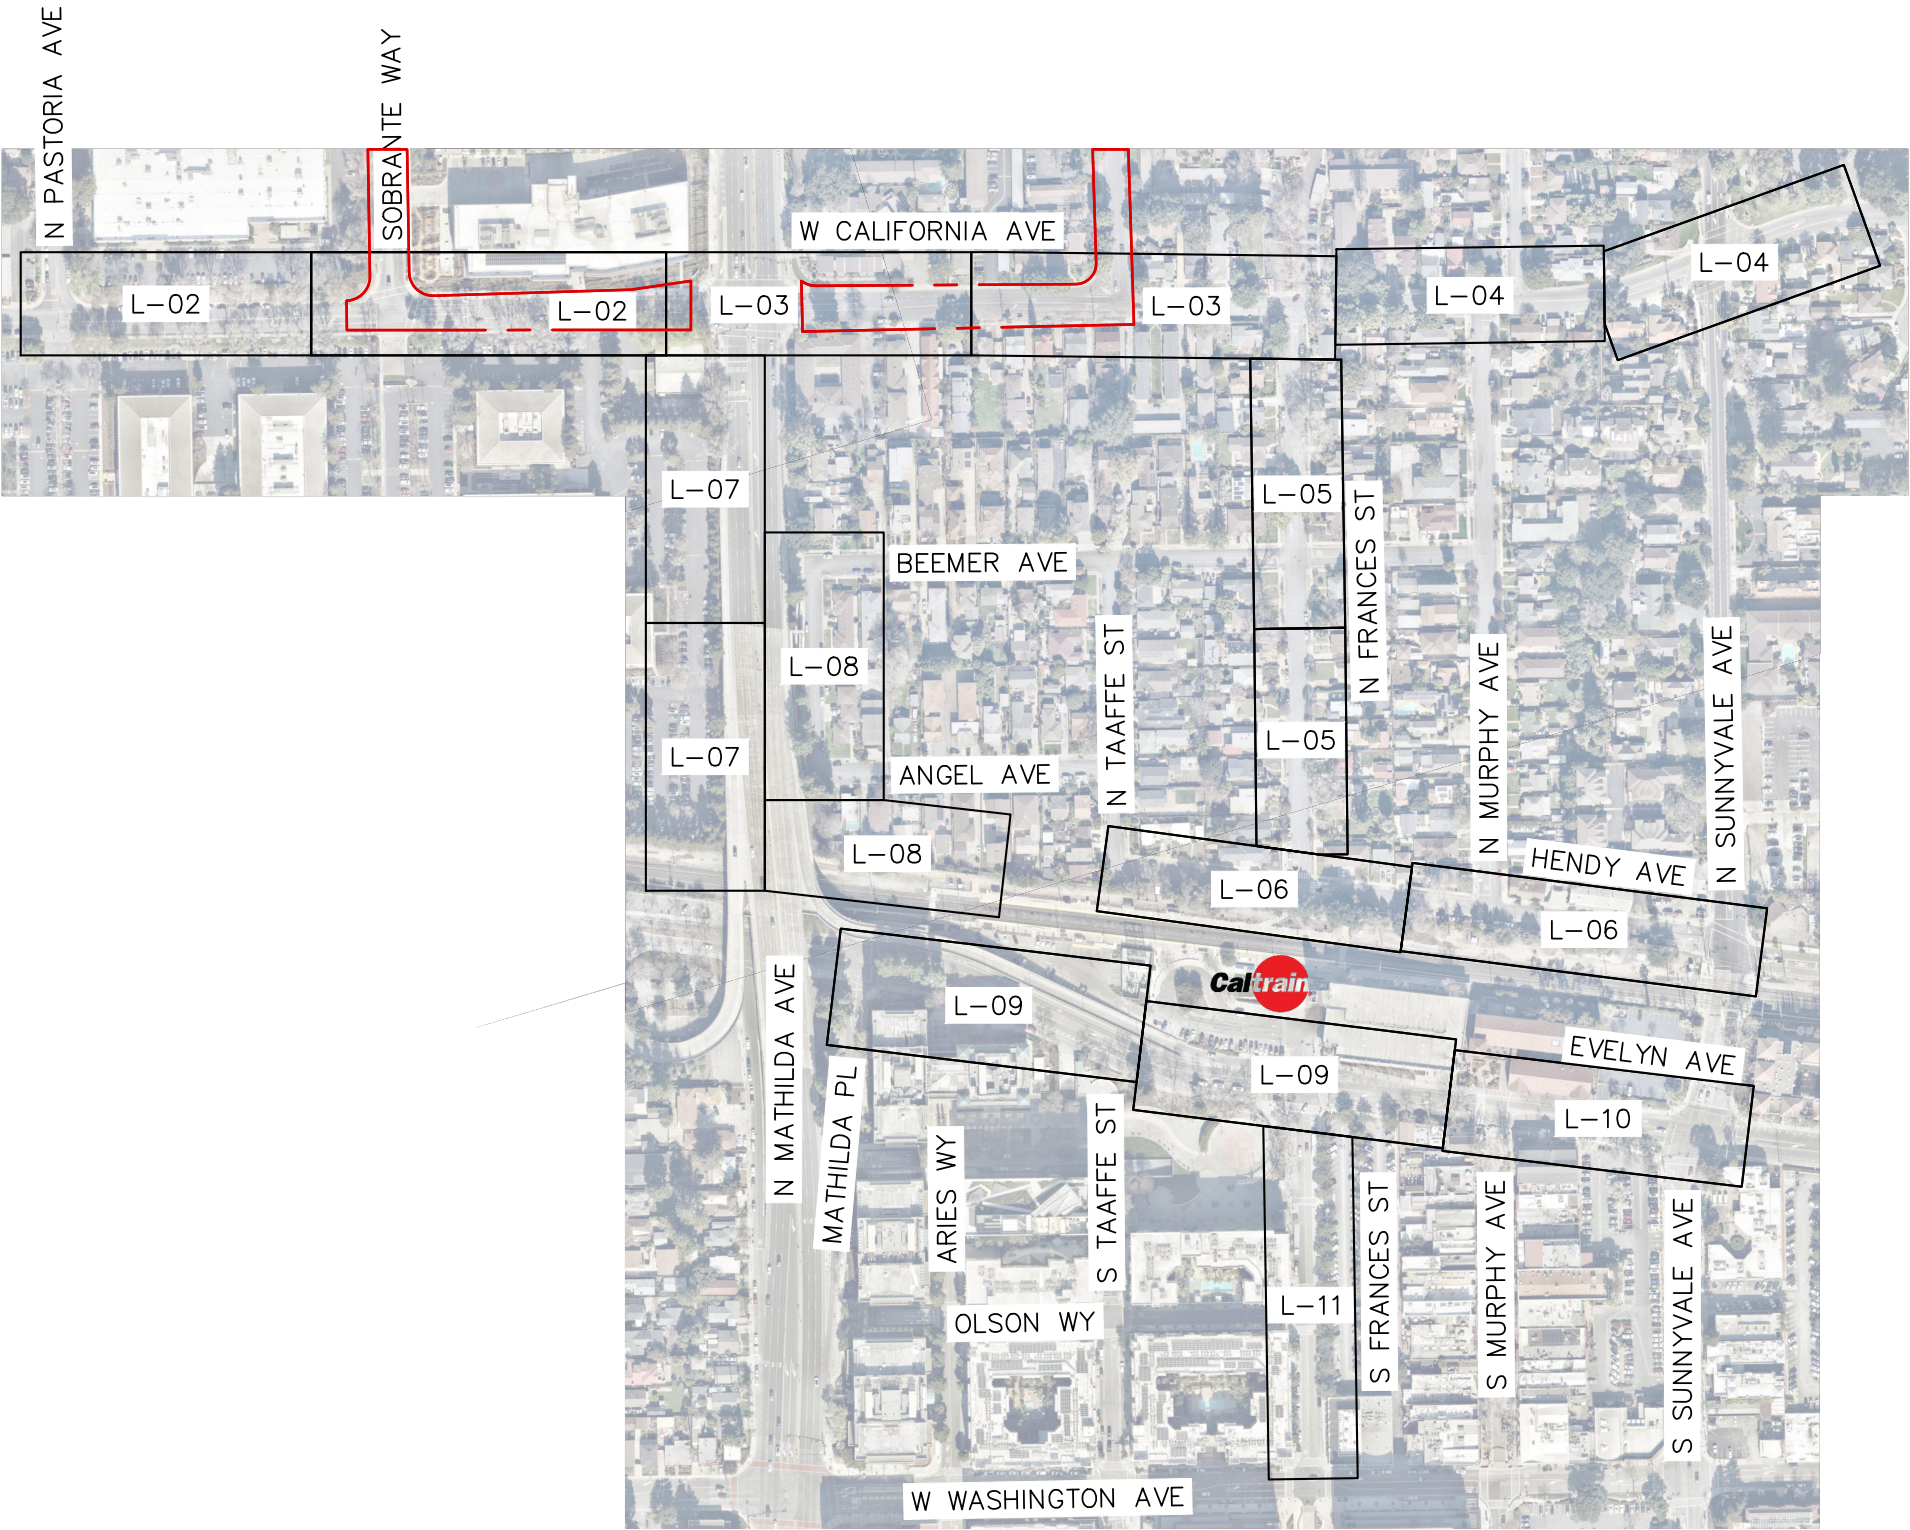


September 2025


LEGEND

- CLASS I SHARED USE PATH
- RAISED INTERSECTION
- MOUNTABLE CURB
- LANDSCAPE AREA
- DECORATIVE CROSSWALK
- CONCRETE CURB EXTENSION / MEDIAN
- CLASS IV PROTECTED BIKE LANE (FLEX POST OR PARKING PROTECTED)
- RECTANGULAR RAPID-FLASHING BEACON
- SIGNALIZED INTERSECTION
- ALL WAY STOP CONTROL
- CURB RAMP
- SANTA CLARA COUNTY ROW


MATCHLINE: SEE BELOW LEFT

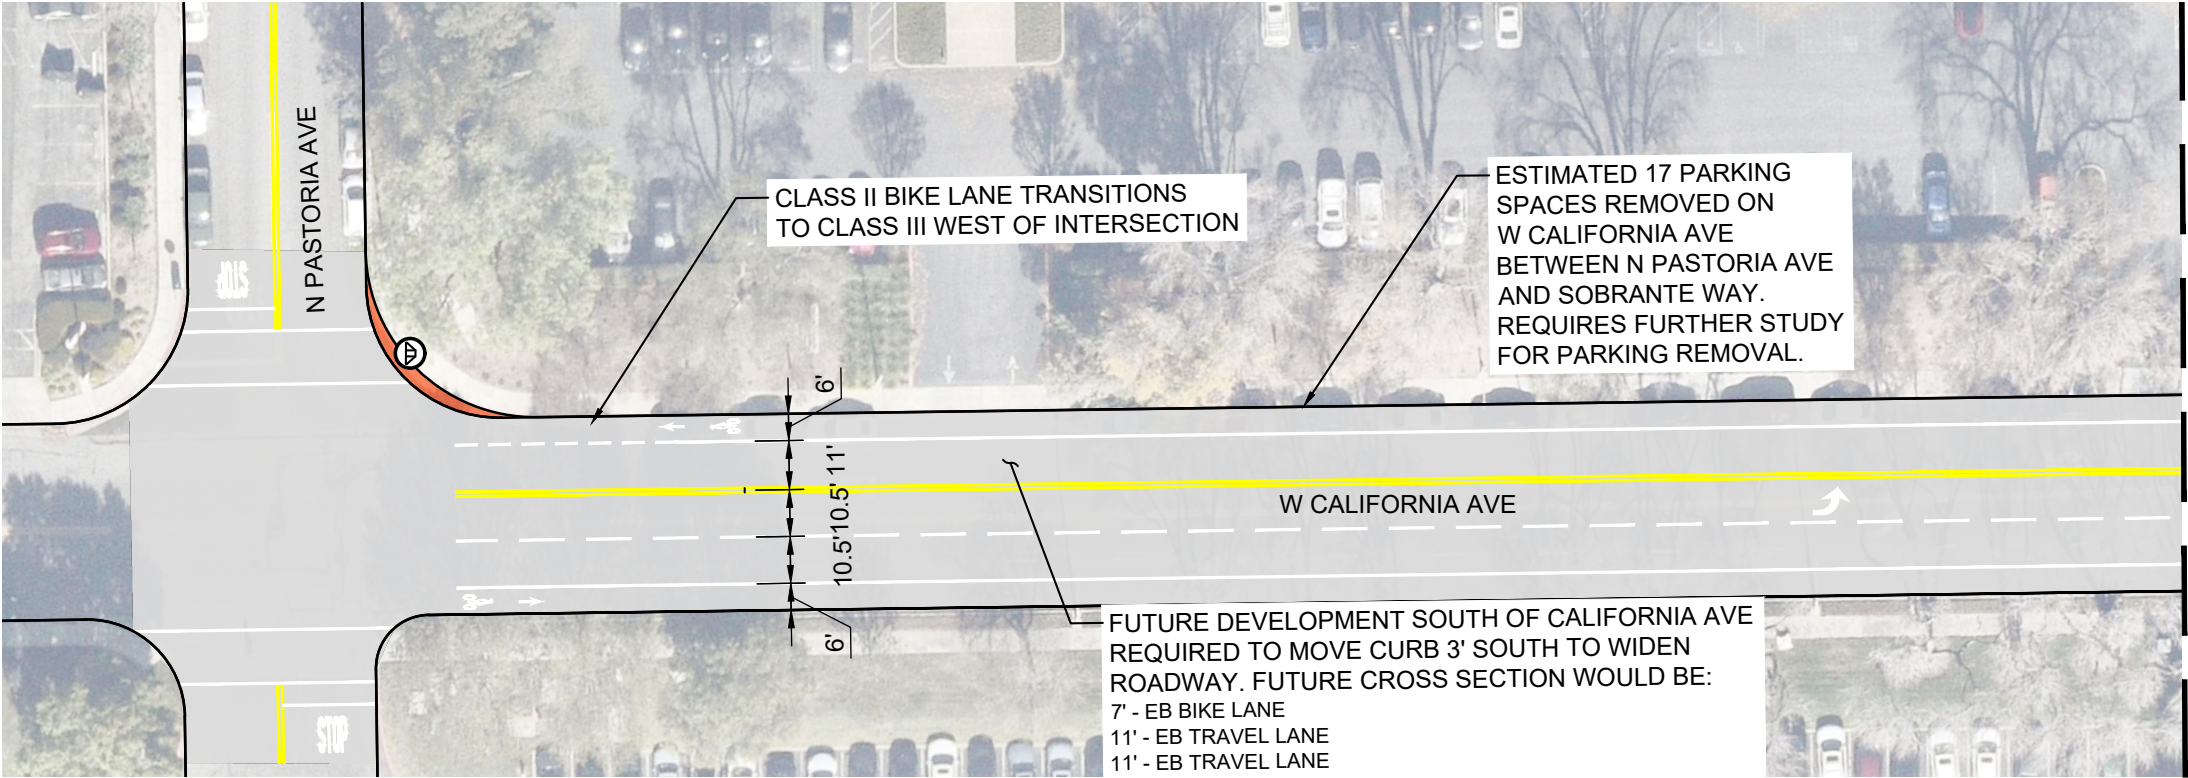



MATCHLINE: SEE ABOVE RIGHT

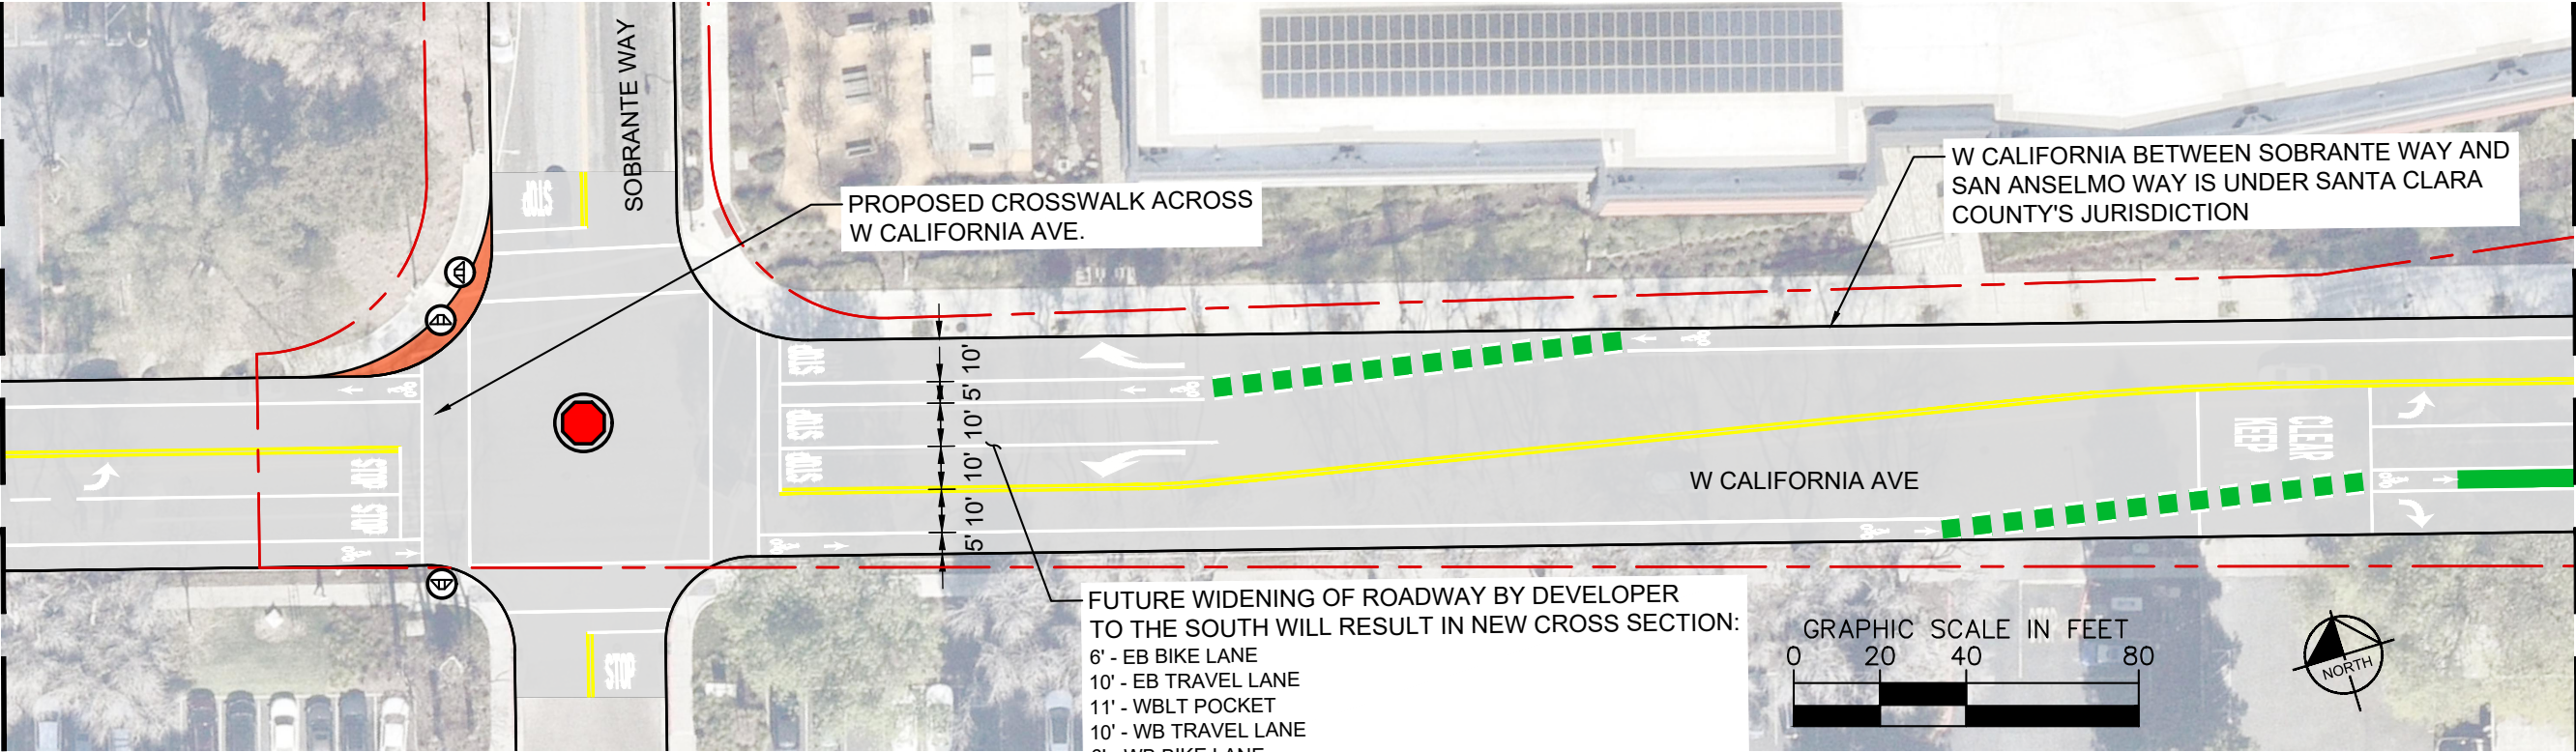


MATCHLINE: SEE SHEET L-03

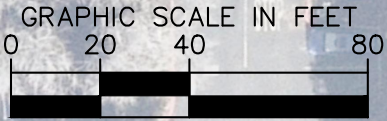


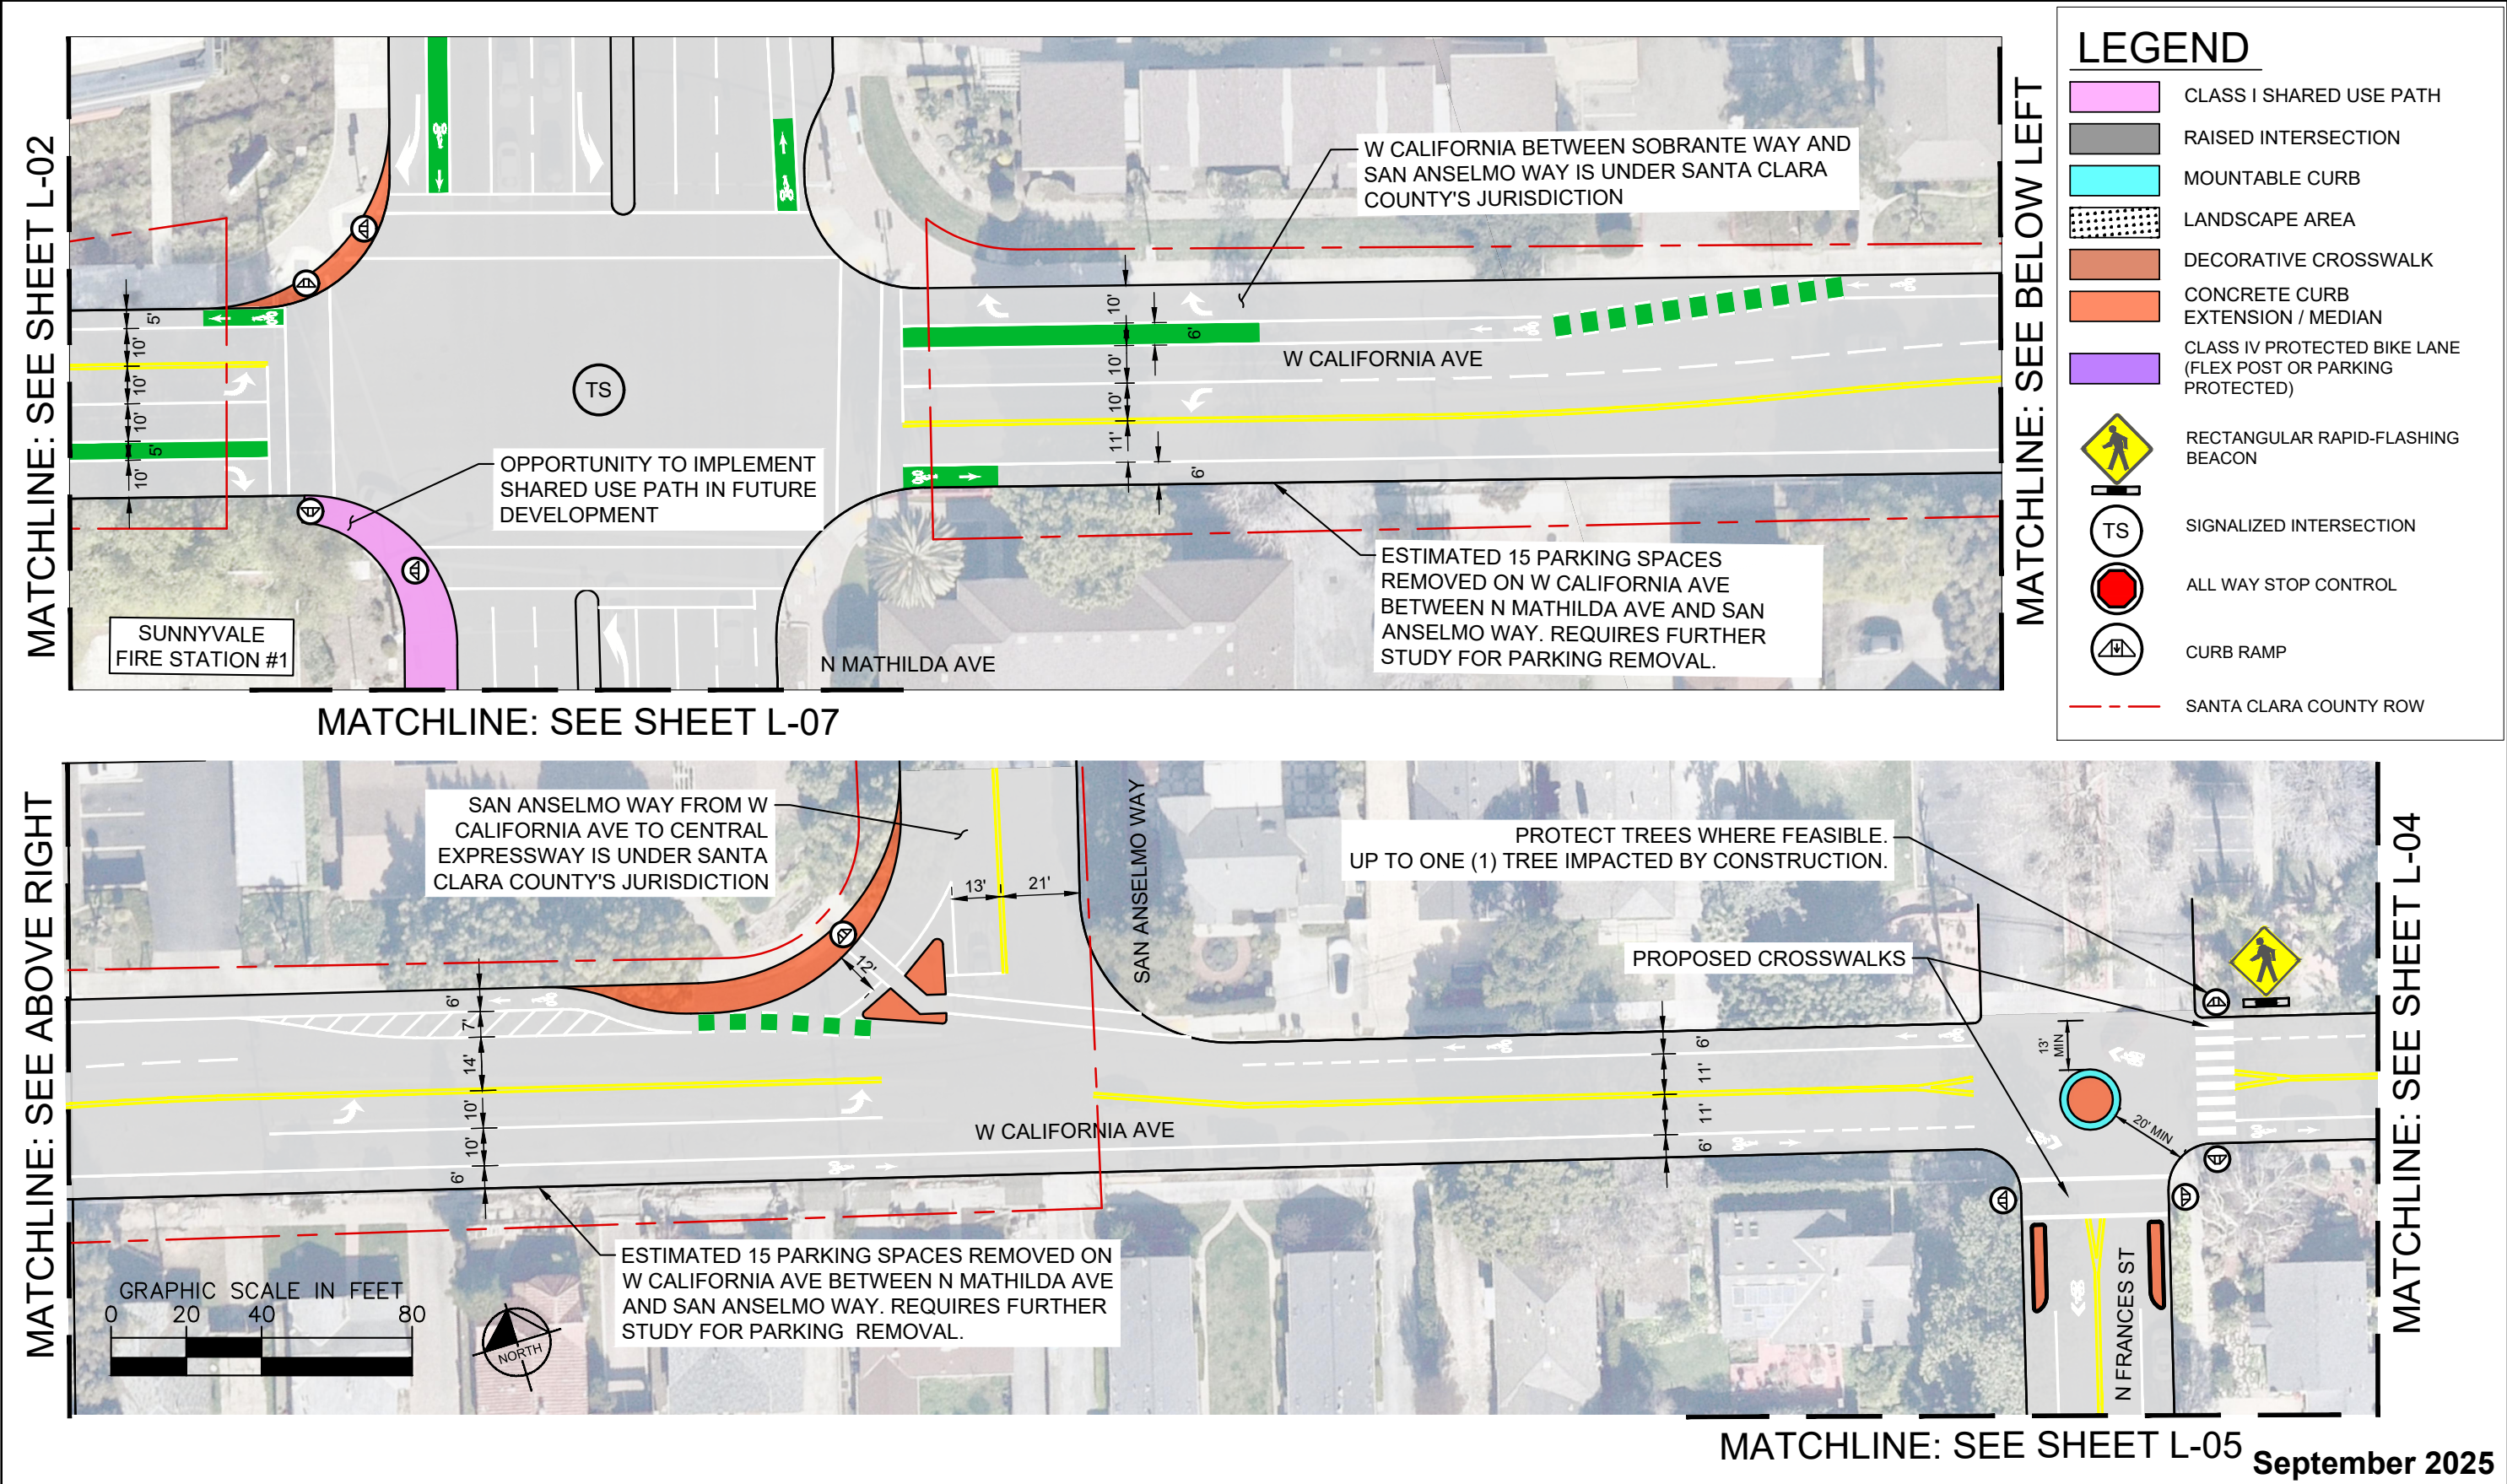

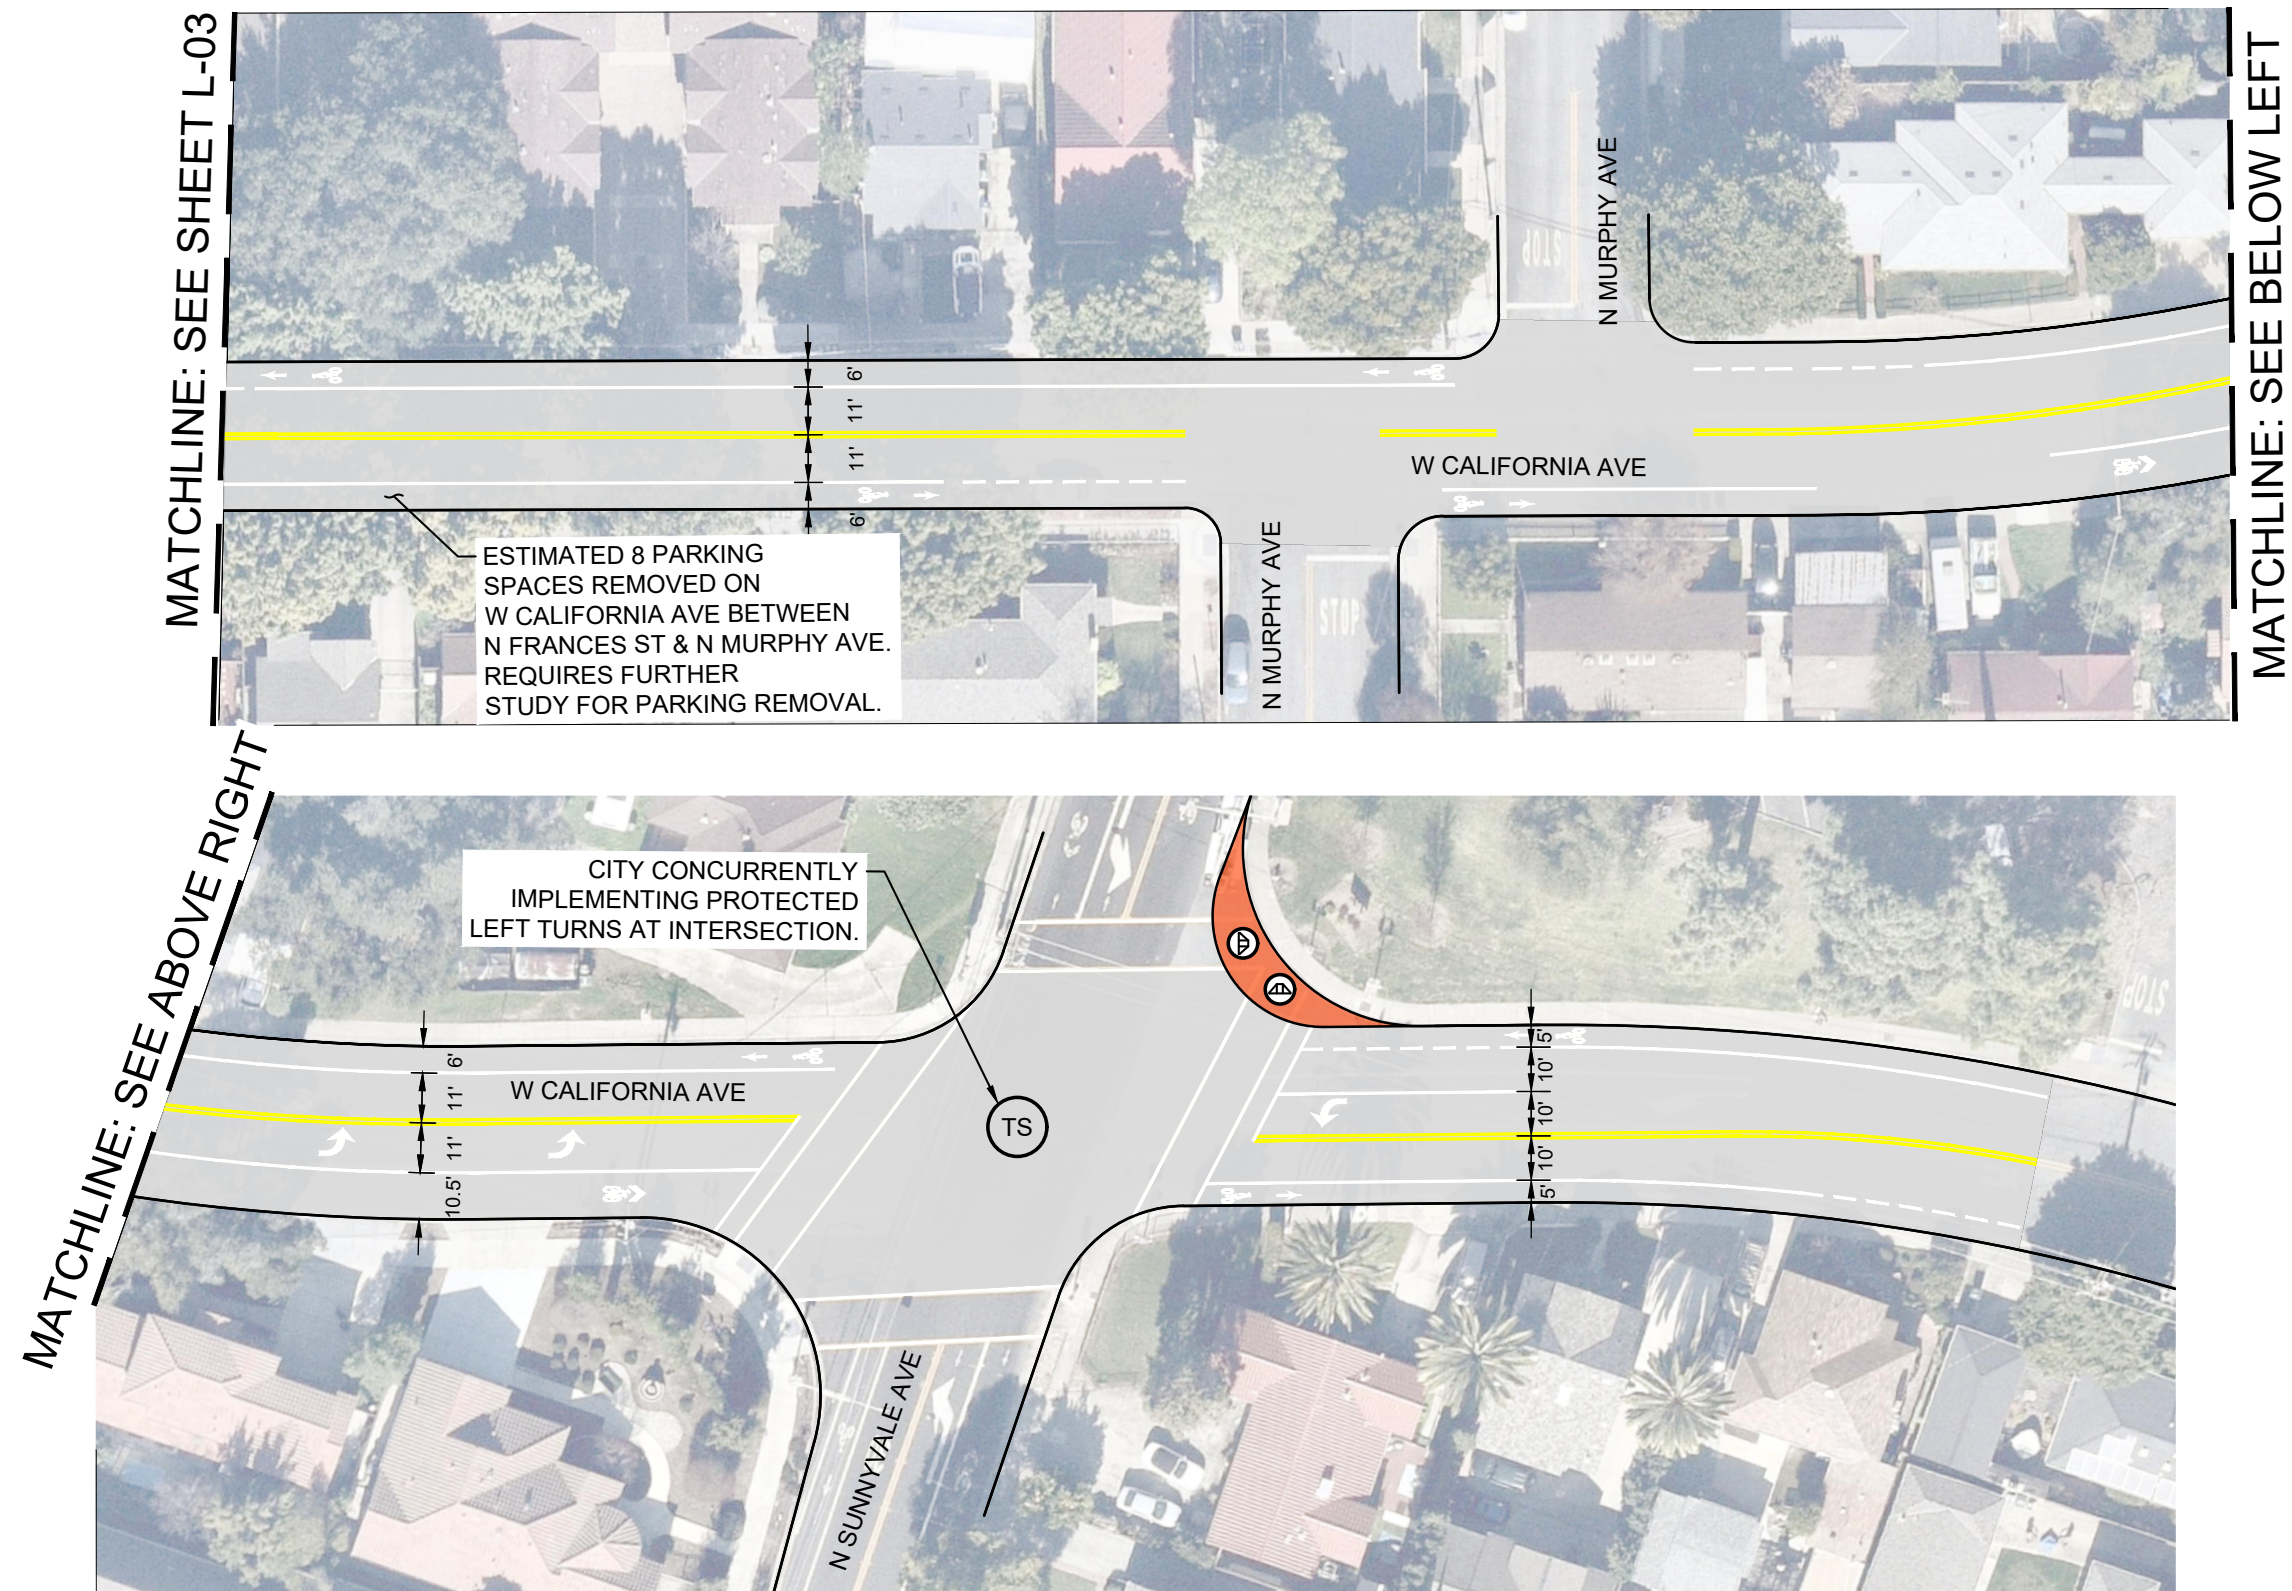

LEGEND

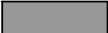- | | |
|--|---|
|  | CLASS I SHARED USE PATH |
|  | RAISED INTERSECTION |
|  | MOUNTABLE CURB |
|  | LANDSCAPE AREA |
|  | DECORATIVE CROSSWALK |
|  | CONCRETE CURB
EXTENSION / MEDIAN |
|  | CLASS IV PROTECTED BIKE LANE
(FLEX POST OR PARKING
PROTECTED) |
| 
 | RECTANGULAR RAPID-FLASHING
BEACON |
|  | SIGNALIZED INTERSECTION |
|  | ALL WAY STOP CONTROL |
|  | CURB RAMP |
|  | SANTA CLARA COUNTY ROW |

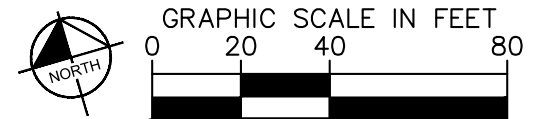

September 2025



W California Avenue (Class II) | Sheet 4 of 11
Sunnyvale Caltrain Station
 Bicycle and Pedestrian Access Study


Draft



LEGEND


- CLASS I SHARED USE PATH
- RAISED INTERSECTION
- MOUNTABLE CURB
- LANDSCAPE AREA
- DECORATIVE CROSSWALK
- CONCRETE CURB
EXTENSION / MEDIAN
- CLASS IV PROTECTED BIKE LANE
(FLEX POST OR PARKING
PROTECTED)
- RECTANGULAR RAPID-FLASHING
BEACON
- TS
SIGNALIZED INTERSECTION
- ALL WAY STOP CONTROL
- CURB RAMP
- SANTA CLARA COUNTY ROW

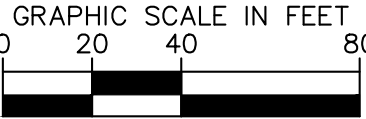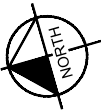


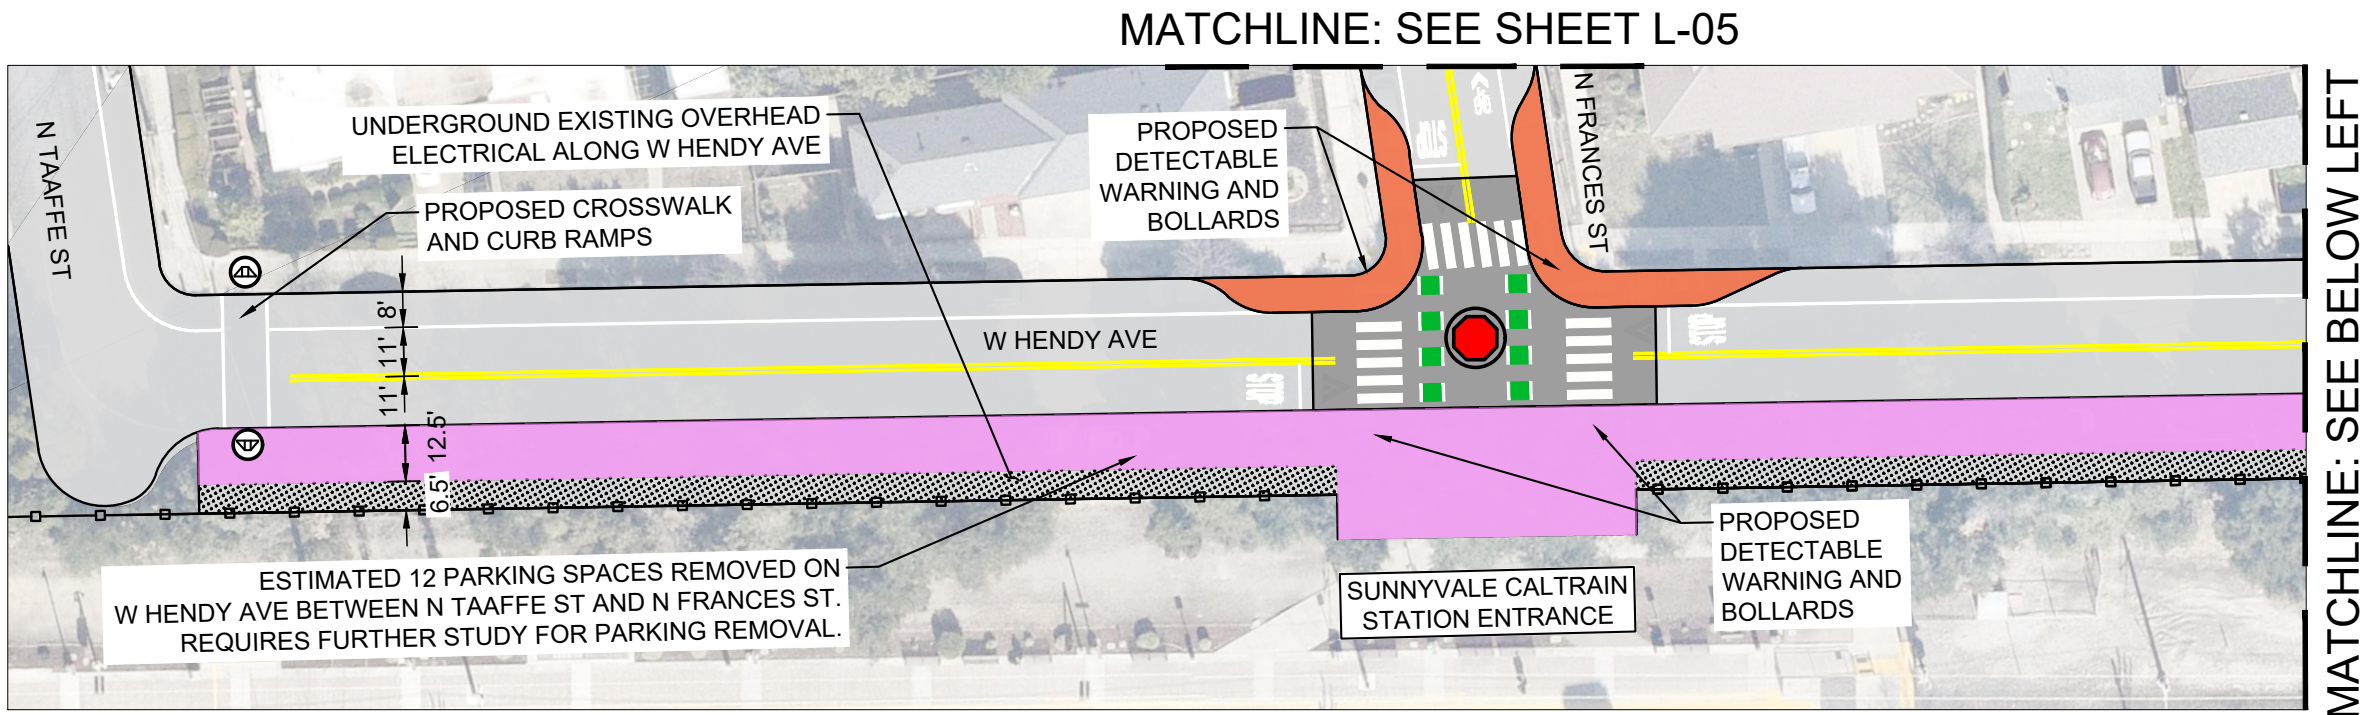


LEGEND

- CLASS I SHARED USE PATH
- RAISED INTERSECTION
- MOUNTABLE CURB
- LANDSCAPE AREA
- DECORATIVE CROSSWALK
- CONCRETE CURB EXTENSION / MEDIAN
- CLASS IV PROTECTED BIKE LANE (FLEX POST OR PARKING PROTECTED)
- RECTANGULAR RAPID-FLASHING BEACON
- SIGNALIZED INTERSECTION
- ALL WAY STOP CONTROL
- CURB RAMP
- SANTA CLARA COUNTY ROW

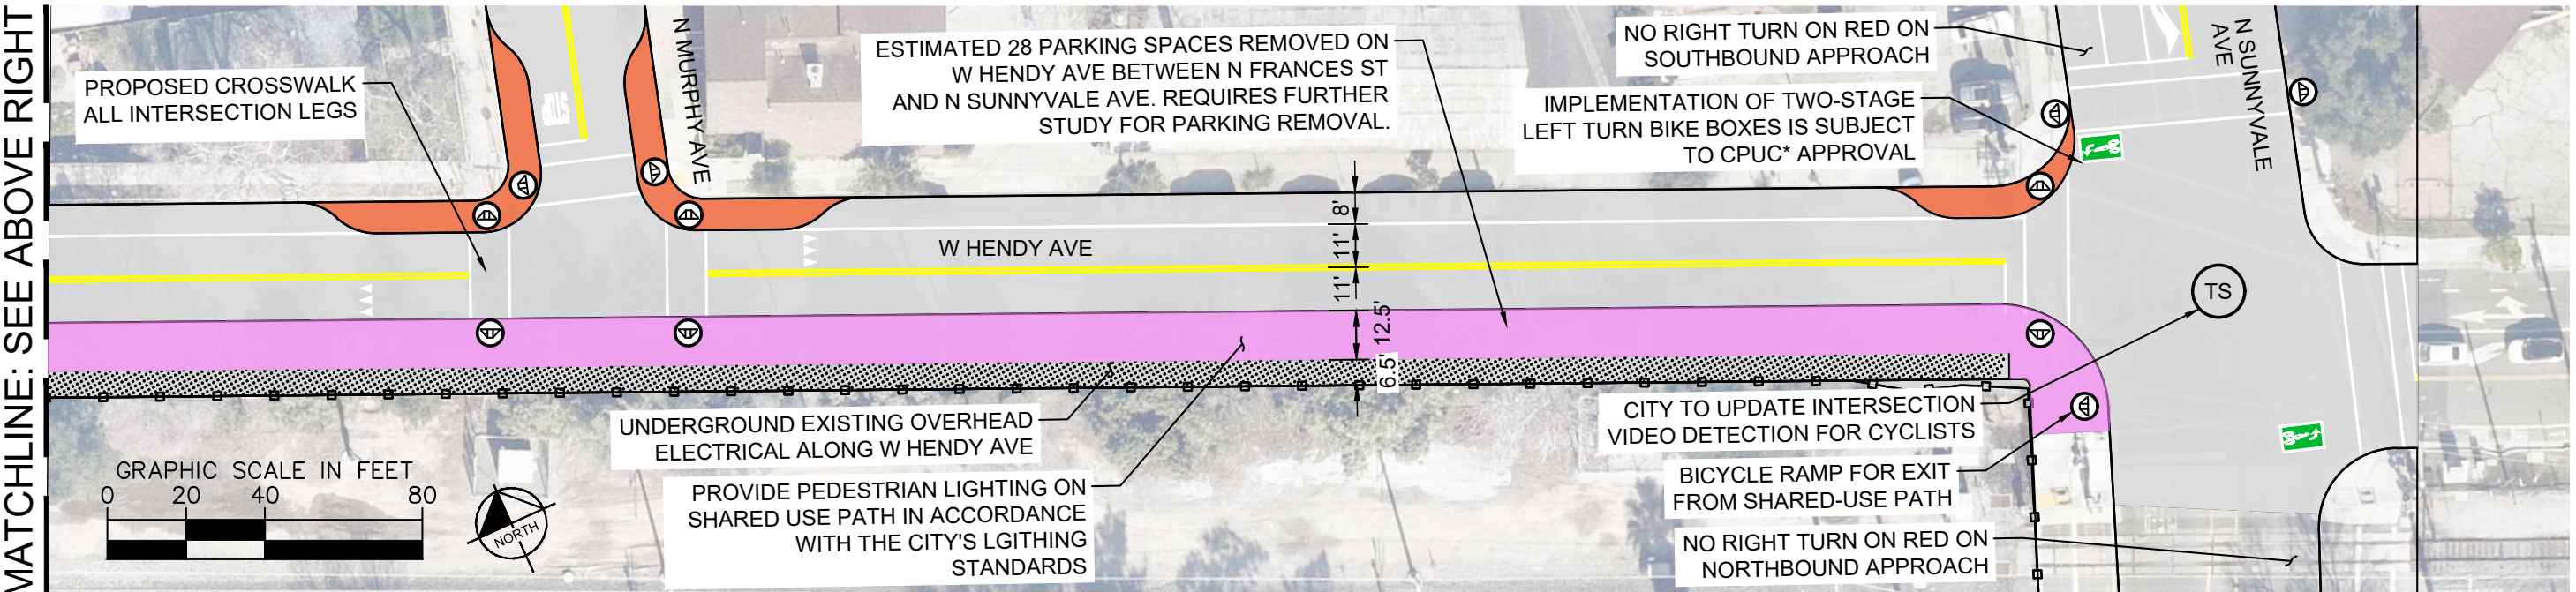






*CALIFORNIA PUBLIC UTILITIES COMMISSION

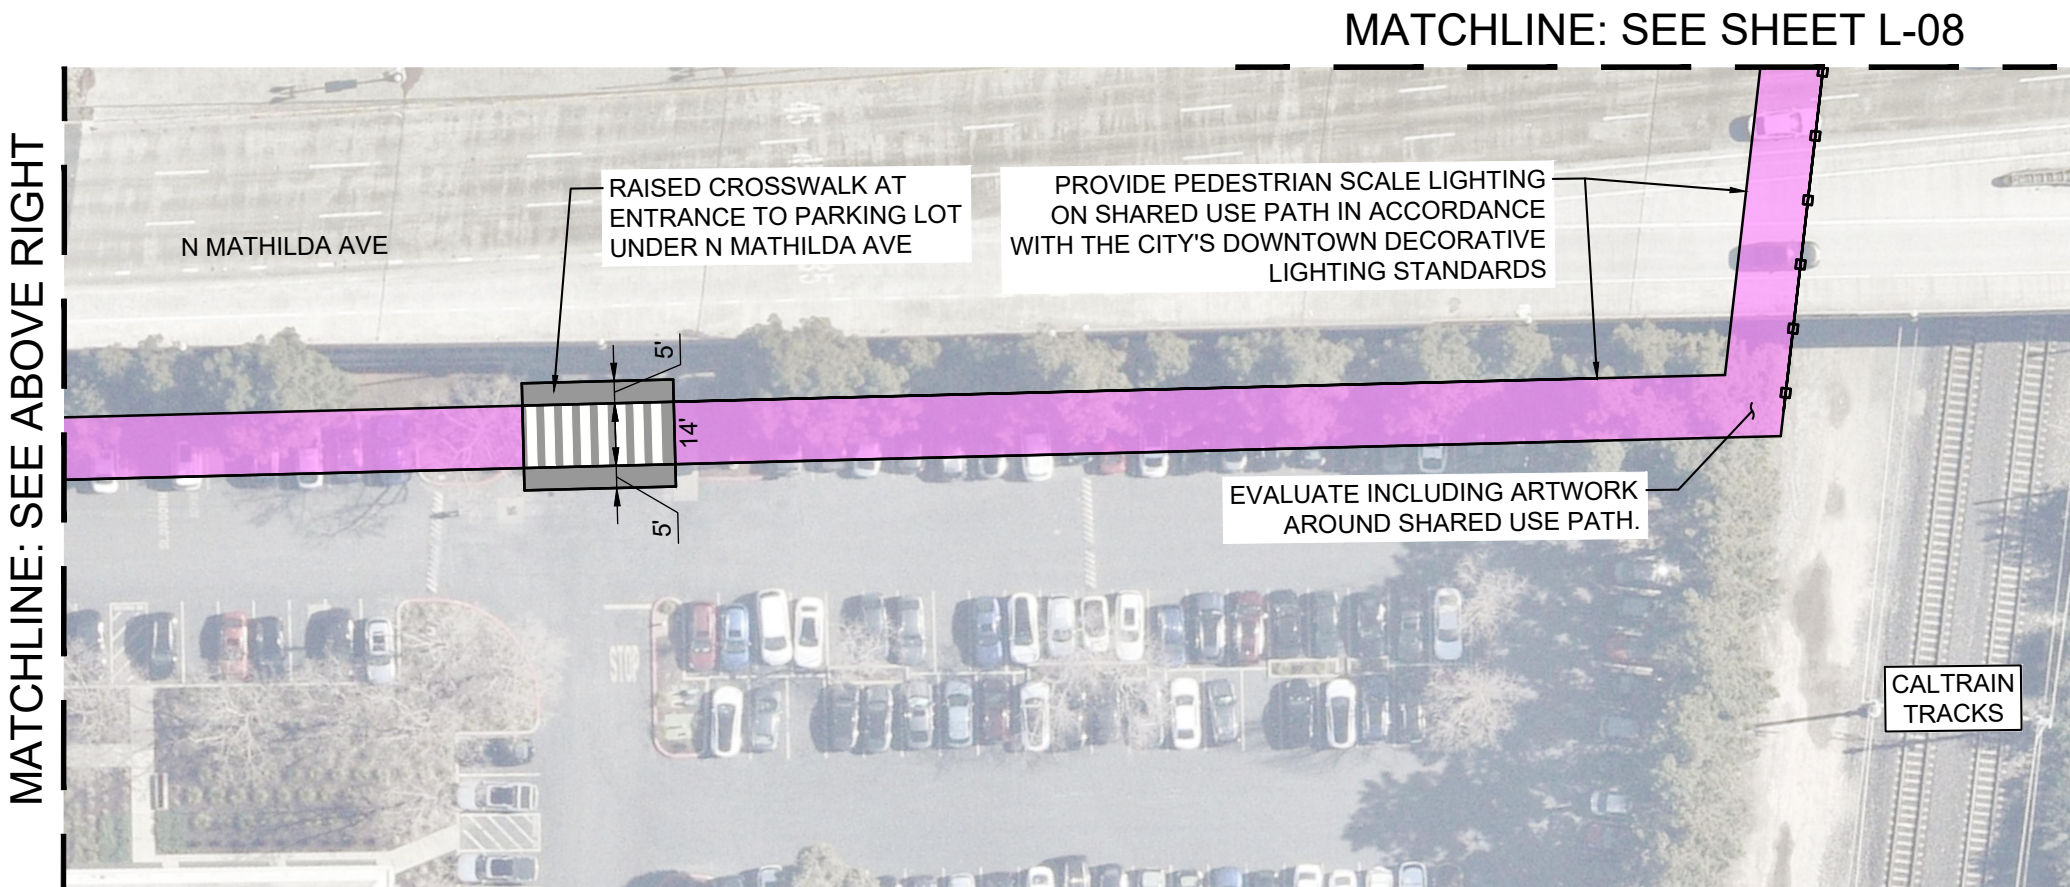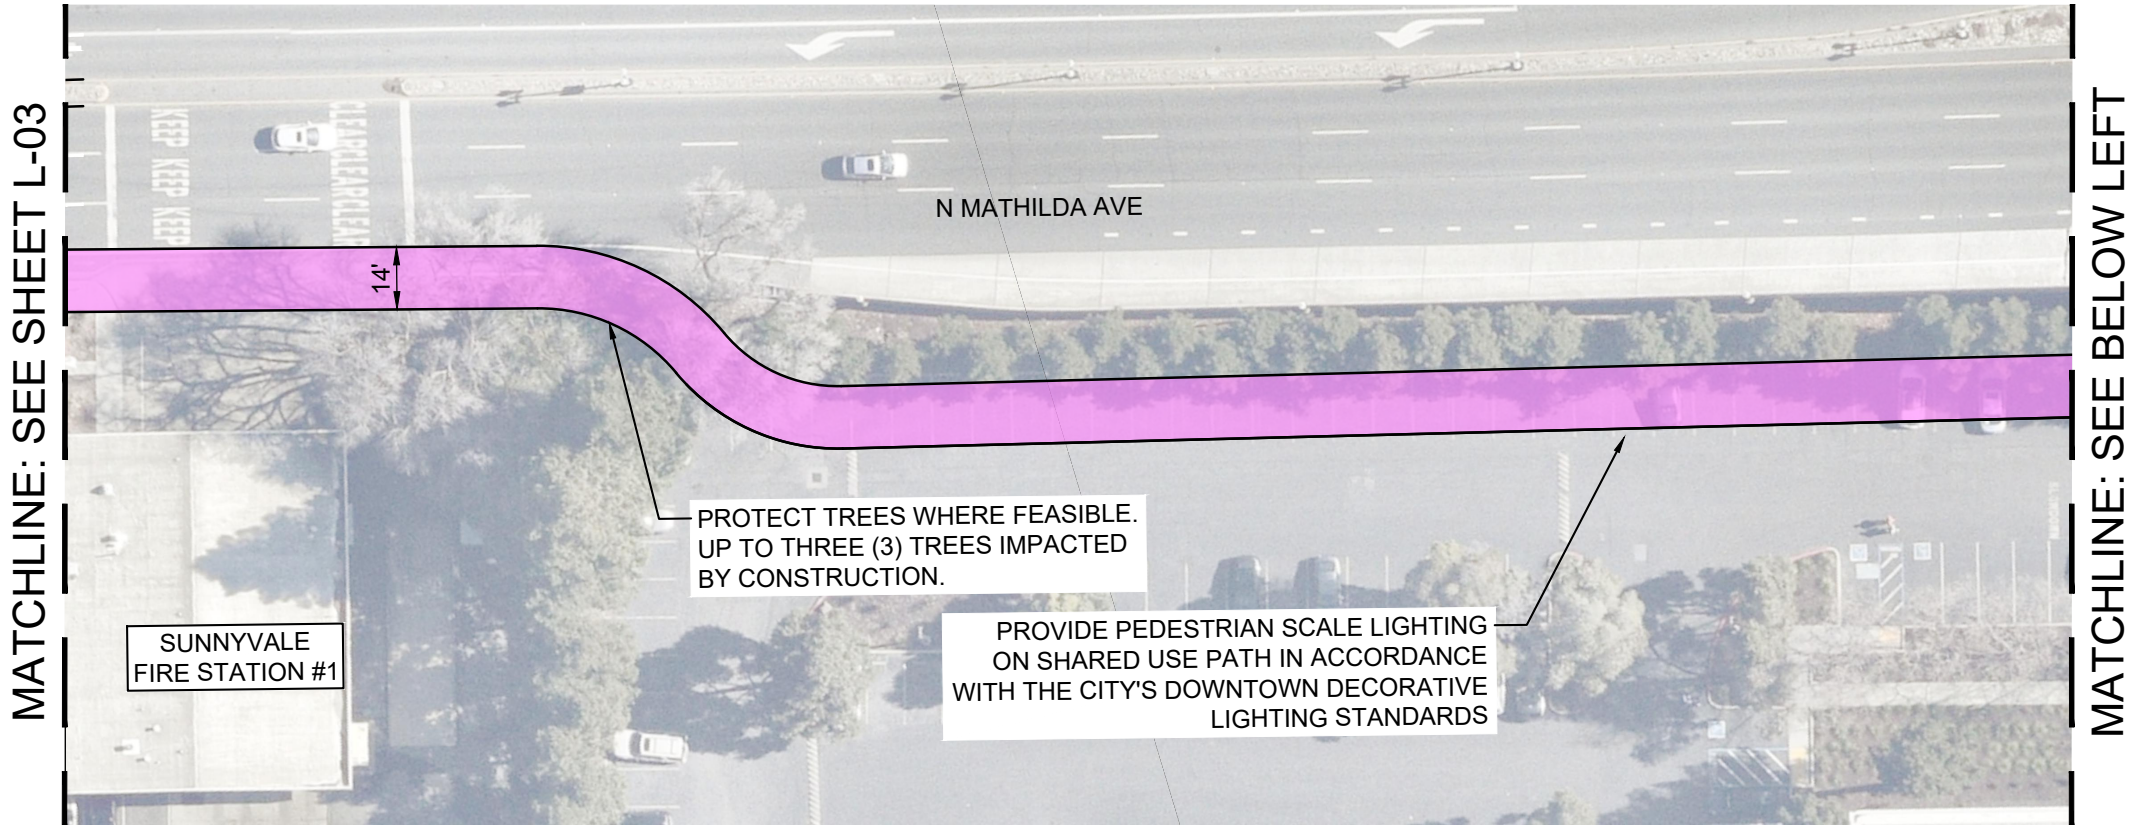


LEGEND


- CLASS I SHARED USE PATH
- RAISED INTERSECTION
- MOUNTABLE CURB
- LANDSCAPE AREA
- DECORATIVE CROSSWALK
- CONCRETE CURB EXTENSION / MEDIAN
- CLASS IV PROTECTED BIKE LANE (FLEX POST OR PARKING PROTECTED)
- RECTANGULAR RAPID-FLASHING BEACON
- SIGNALIZED INTERSECTION (TS)
- ALL WAY STOP CONTROL
- CURB RAMP
- SANTA CLARA COUNTY ROW

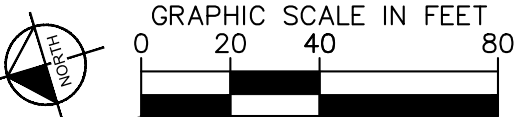

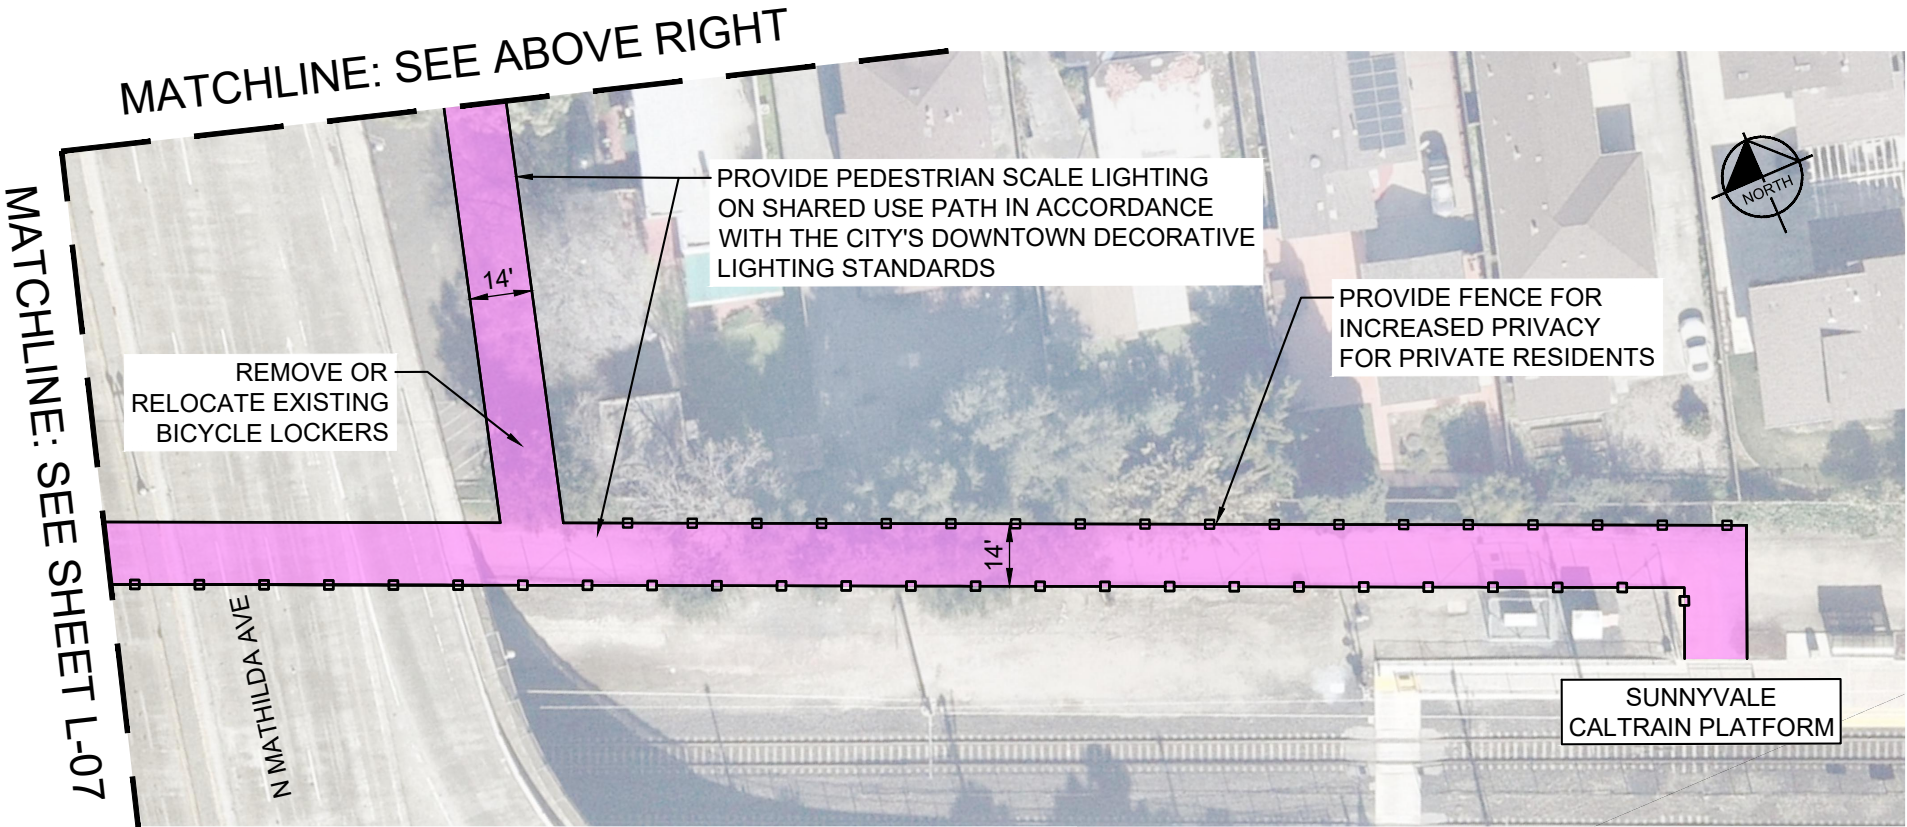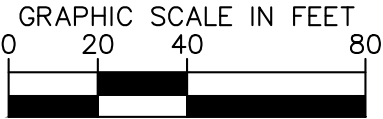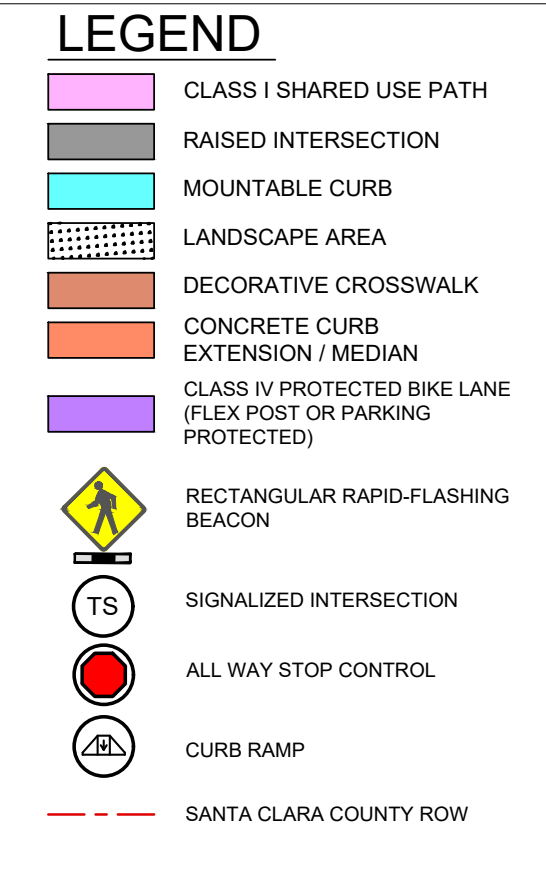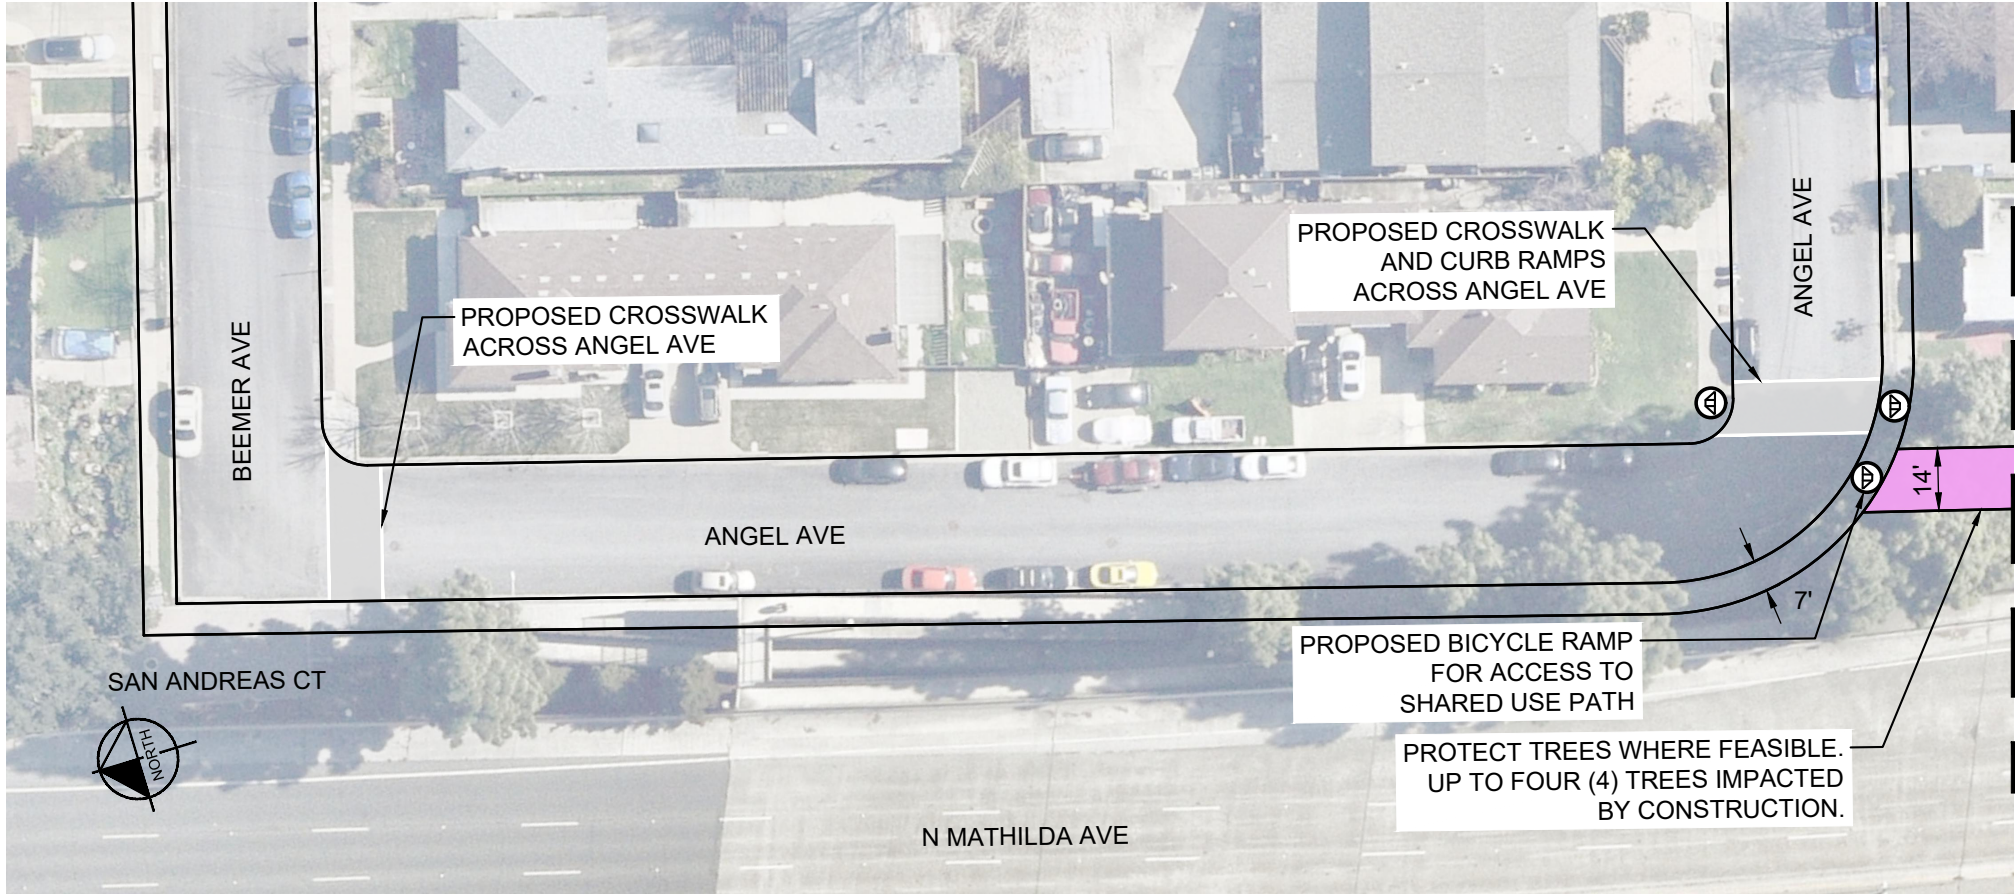

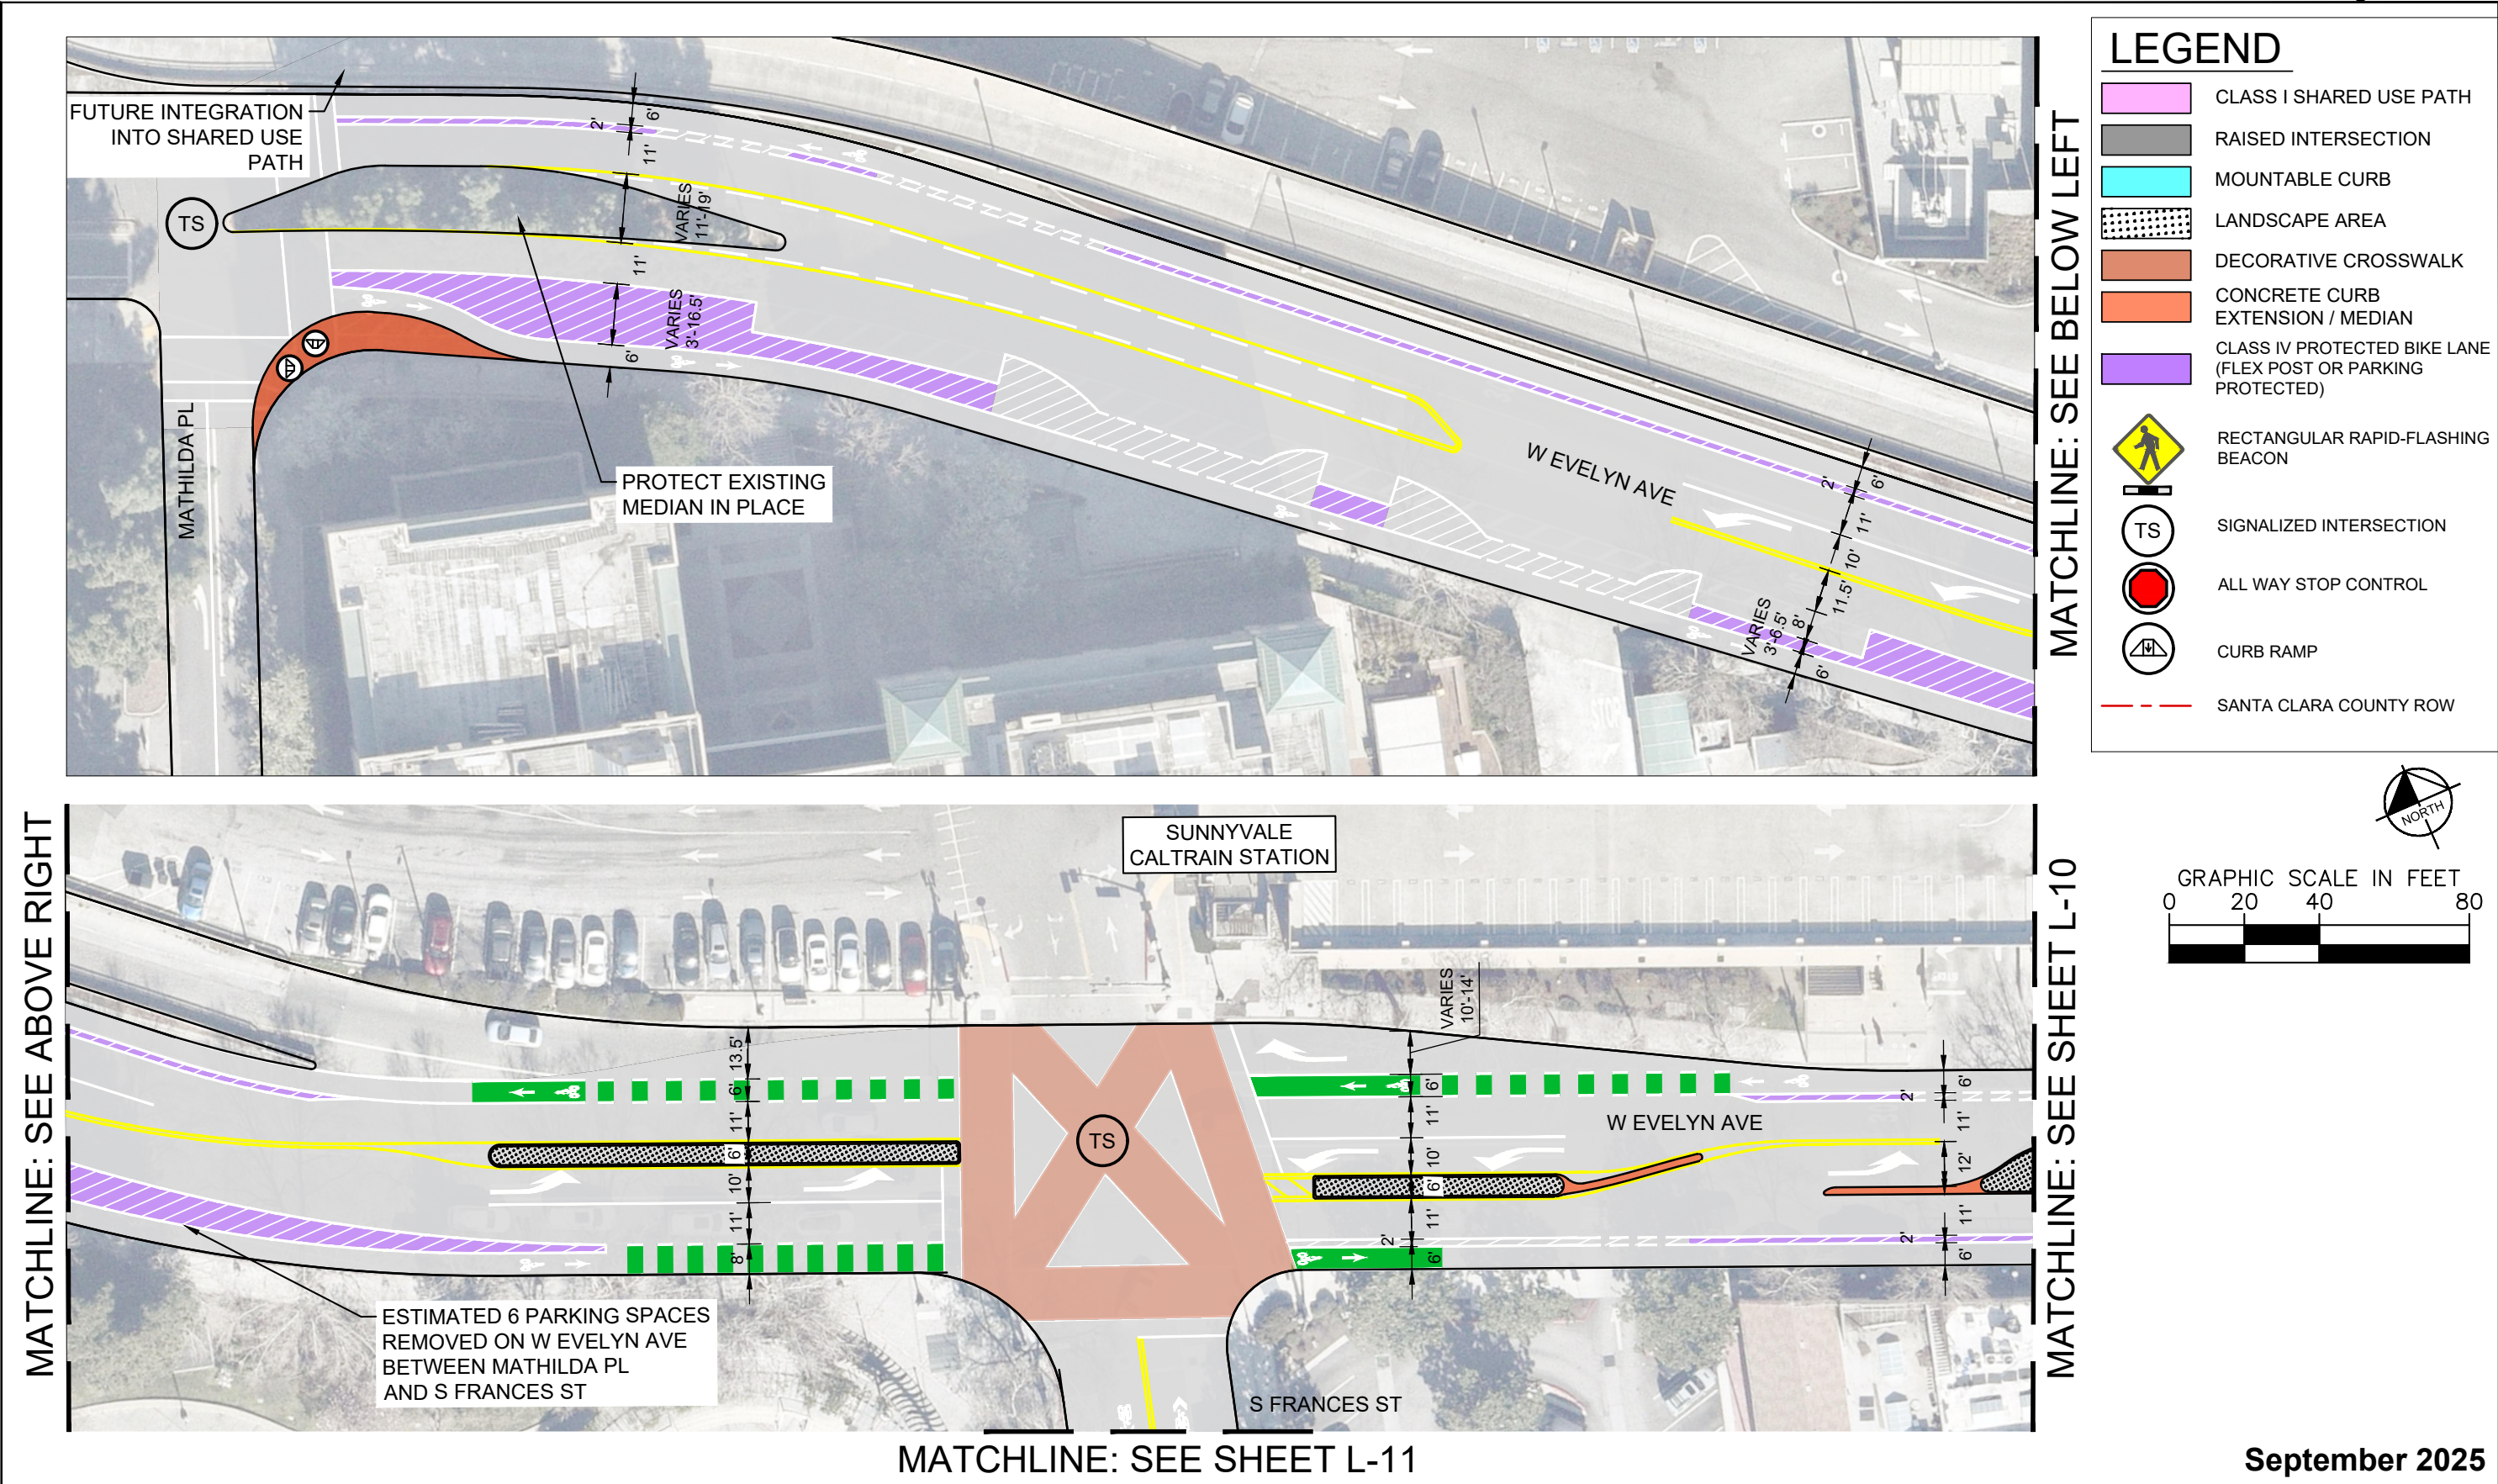

MATCHLINE: SEE SHEET L-09

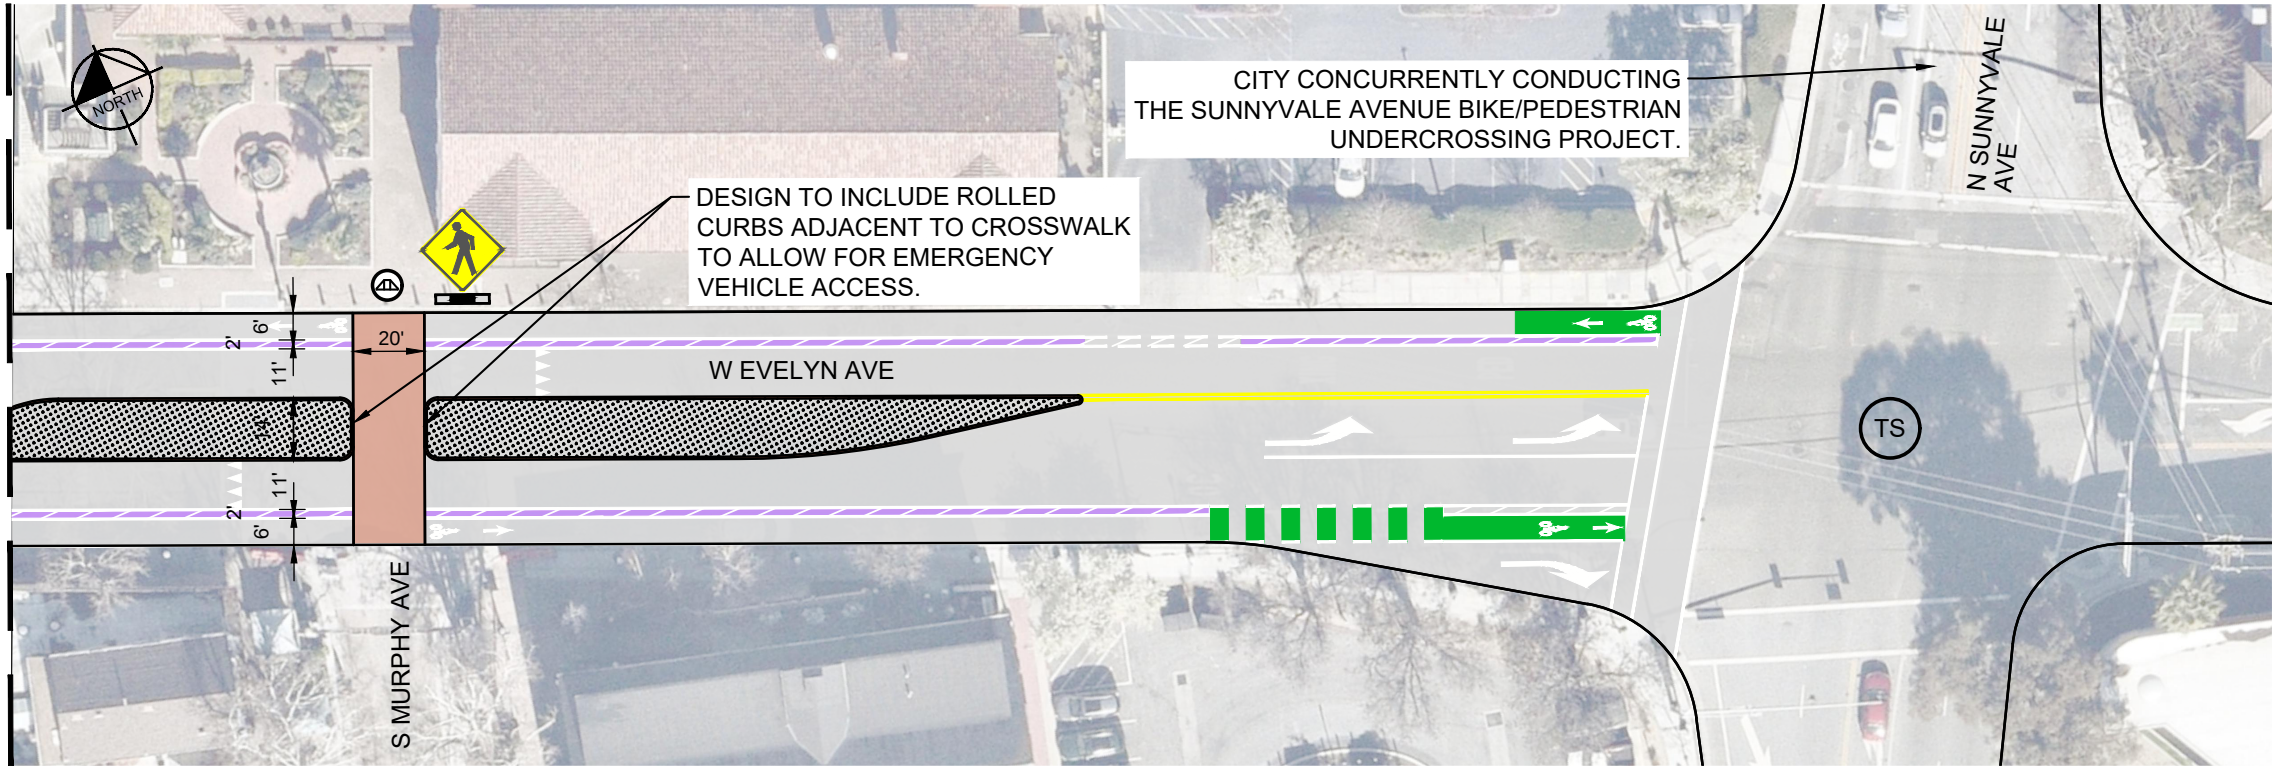

LEGEND

	CLASS I SHARED USE PATH
	RAISED INTERSECTION
	MOUNTABLE CURB
	LANDSCAPE AREA
	DECORATIVE CROSSWALK
	CONCRETE CURB EXTENSION / MEDIAN
	CLASS IV PROTECTED BIKE LANE (FLEX POST OR PARKING PROTECTED)
	RECTANGULAR RAPID-FLASHING BEACON
	SIGNALIZED INTERSECTION
	ALL WAY STOP CONTROL
	CURB RAMP
	SANTA CLARA COUNTY ROW

GRAPHIC SCALE IN FEET

LEGEND

CLASS I SHARED USE PATH

RAISED INTERSECTION

MOUNTABLE CURB

LANDSCAPE AREA

DECORATIVE CROSSWALK

CONCRETE CURB
EXTENSION / MEDIAN

CLASS IV PROTECTED BIKE LANE
(FLEX POST OR PARKING
PROTECTED)

RECTANGULAR RAPID-FLASHING
BEACON

TS

SIGNALIZED INTERSECTION

ALL WAY STOP CONTROL

CURB RAMP

SANTA CLARA COUNTY ROW

