


TASMAN DRIVE Pedestrian-Bicycle Improvements



ALTERNATIVE 1 MULTI-USE PATH

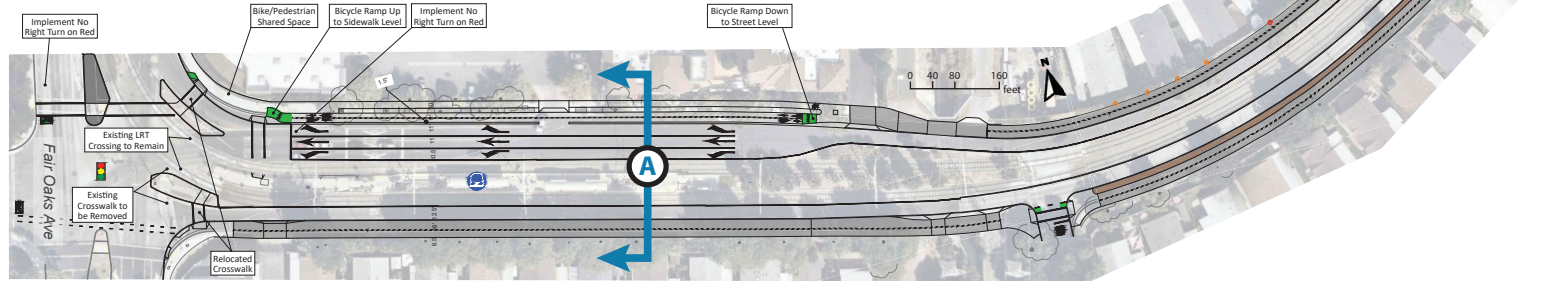

ALTERNATIVE 1 TREE IMPACT QUANTITIES	LIKELY TREE IMPACT	POTENTIAL TREE IMPACT
WEST OF VIENNA DR, NORTH SIDE OF TASMAN DR	4	39
WEST OF VIENNA DR, SOUTH SIDE OF TASMAN DR	1	8
EAST OF VIENNA DR, NORTH SIDE OF TASMAN DR	7	16
EAST OF VIENNA DR, SOUTH SIDE OF TASMAN DR	1	25
TOTAL	13	88

LEGEND	NEW LANDSCAPE STRIP
TRAFFIC SIGNAL	BUS PASSENGER LOADING
BUS STOP	MULTI USE PATH
LIGHT RAIL STOP	
LIKELY NEEDS TREE REMOVAL AND REPLACEMENT	
POTENTIALLY NEEDS TREE REMOVAL AND REPLACEMENT	

Subject to change during Final Design Phase
Dimensions exclude gutter and shoulder widths

