



Sunnyvale - Mathilda Bike Lane Study

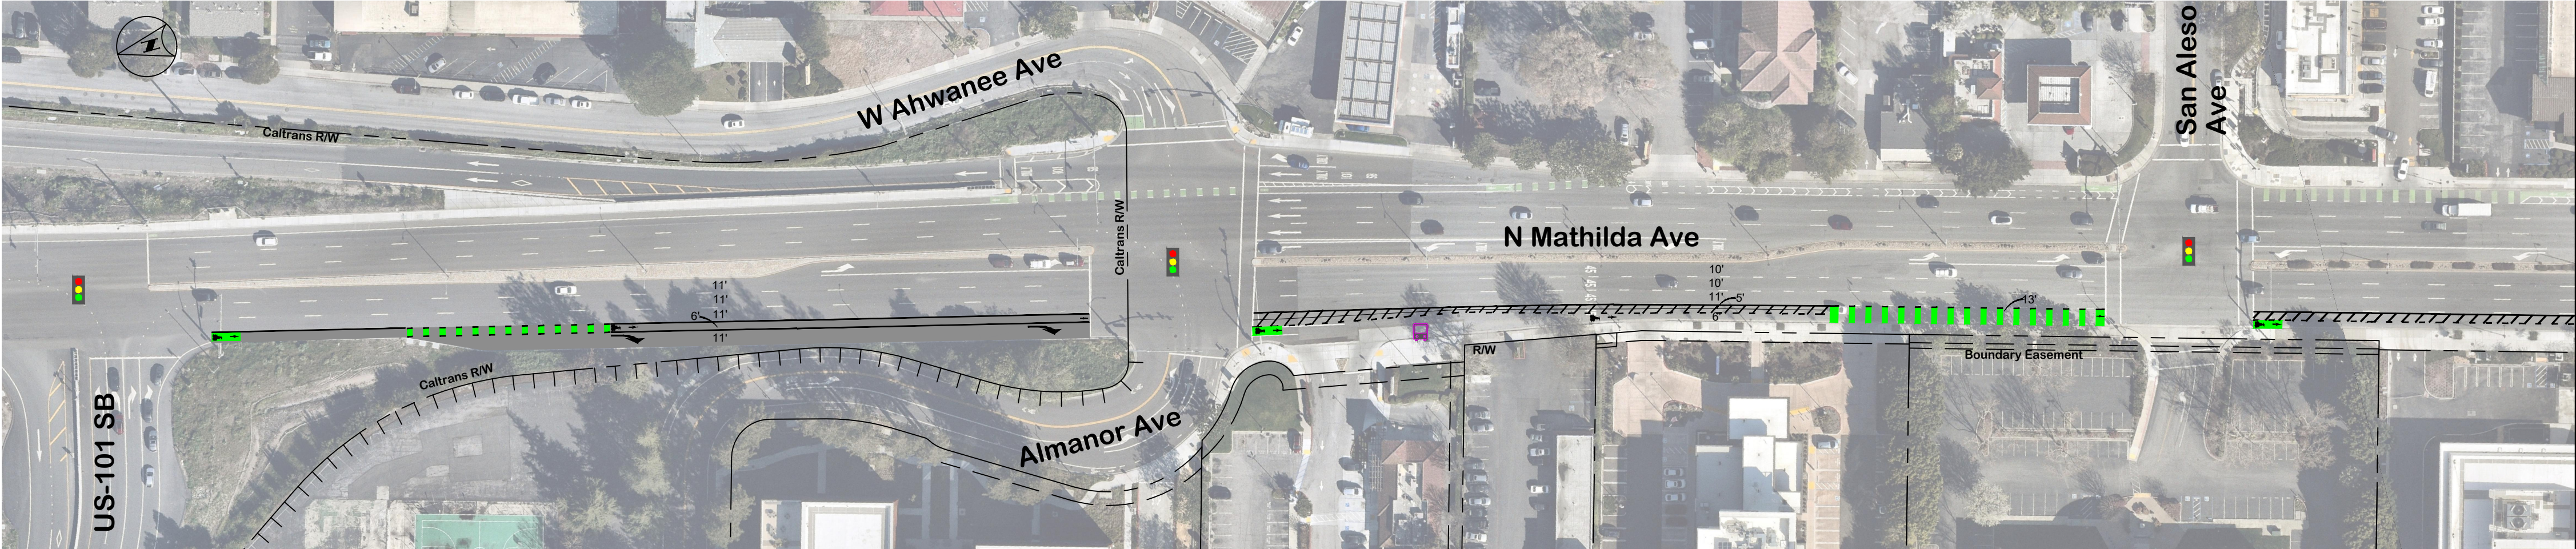

SEE BELOW

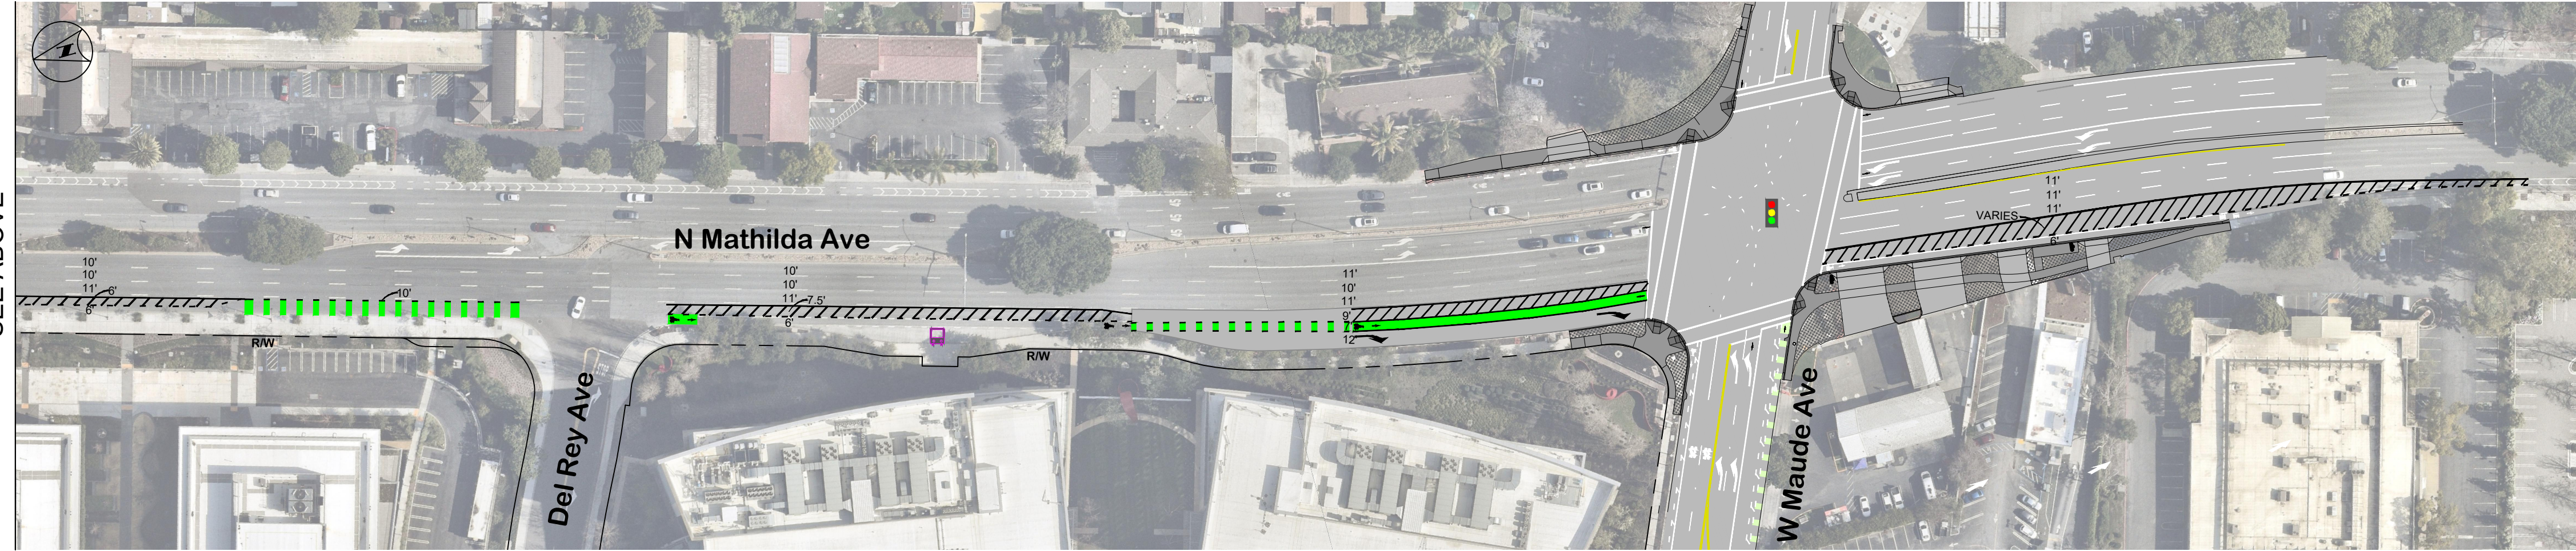

SEE ABOVE

LEGEND

GREEN BIKE PAVEMENT MARKING

BIKE LANE BUFFER

EXISTING TRAFFIC SIGNAL

BUS STOP

TEXT

 PROPOSED IMPROVEMENT

XX' LANE WIDTH

BIKE DETECTION

Alternative 1

