

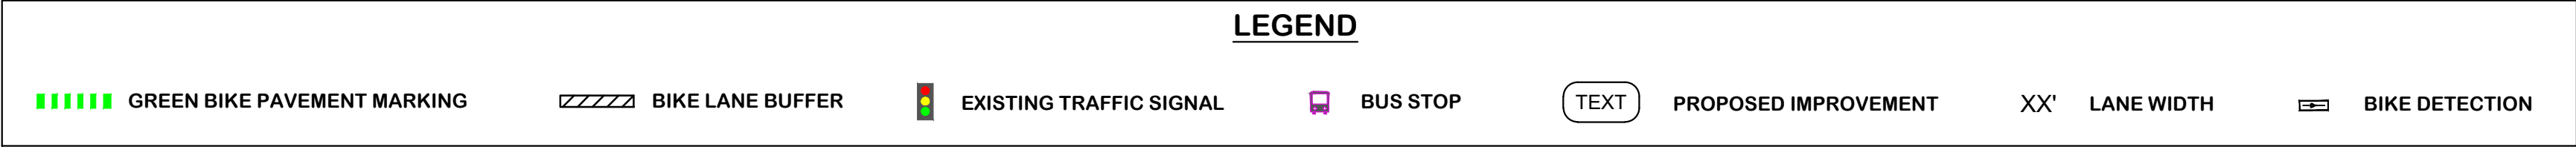


Sunnyvale - Mathilda Bike Lane Study

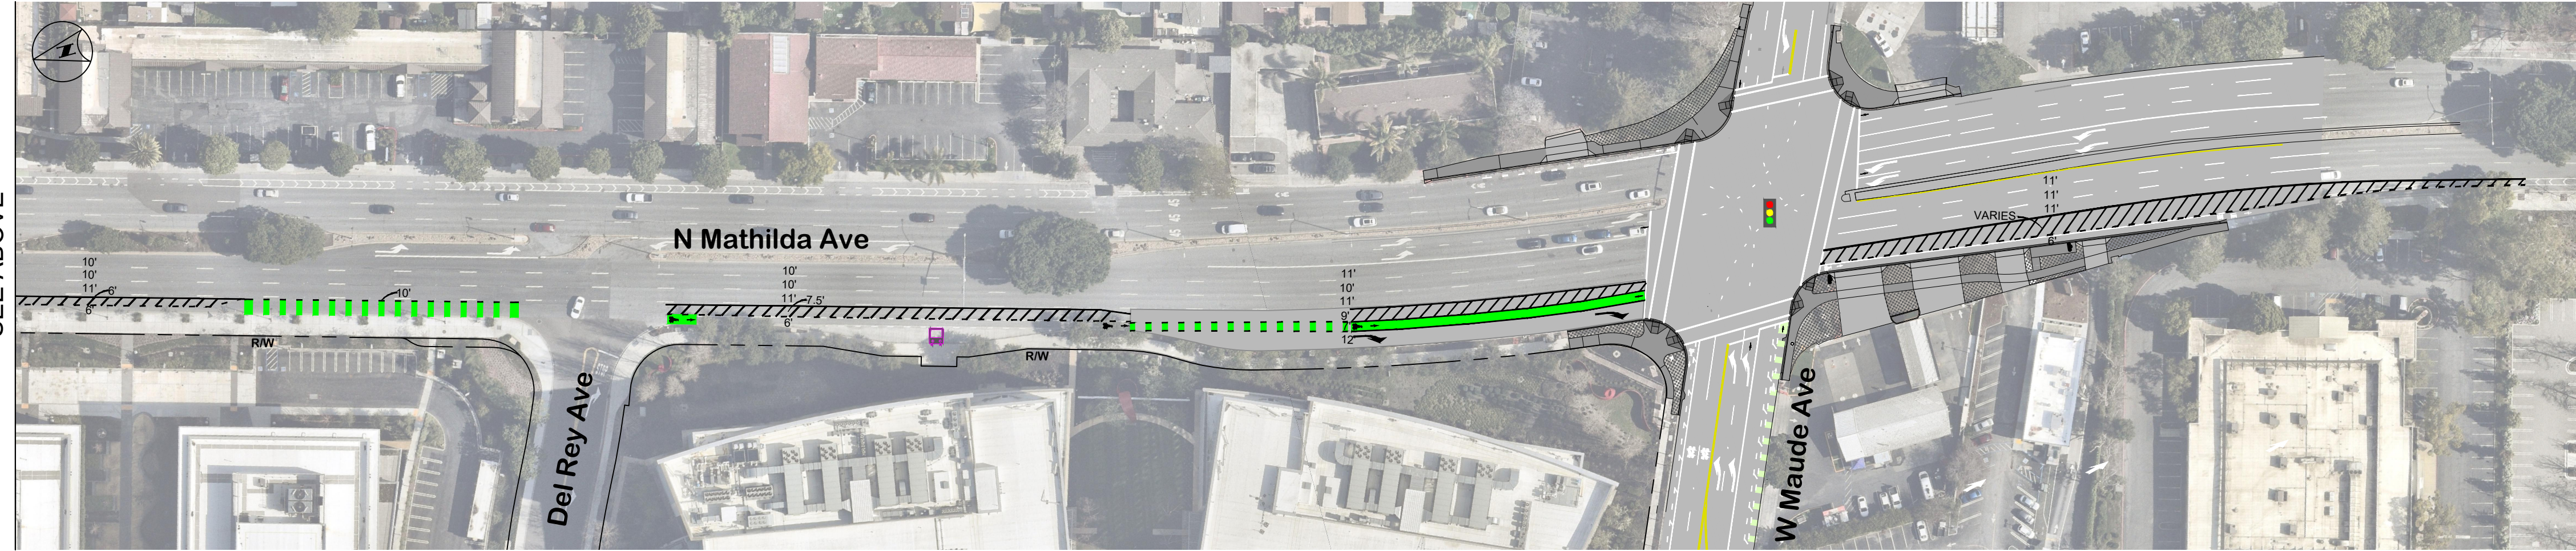

Alternative 1

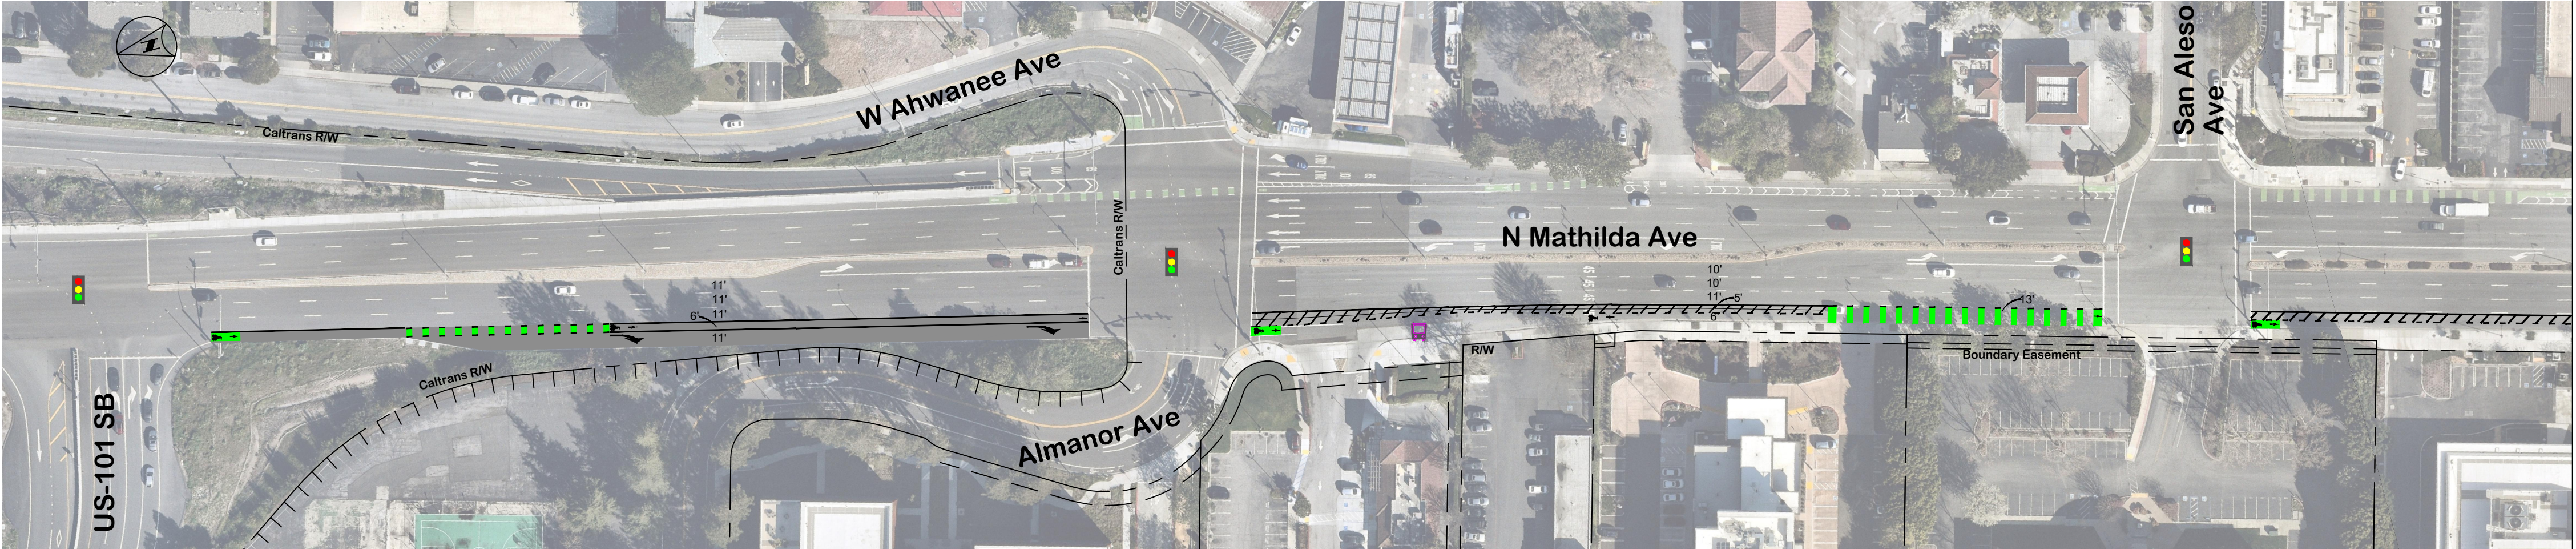