


DETAIL A
SCALE 1" - 15'

LEGEND:

- PROPOSED AERIAL EASEMENT
- EXISTING UTILITY EASEMENT
- EXISTING AERIAL EASEMENT
- EXISTING "PS" EASEMENT
- EXISTING CITY RIGHT-OF-WAY
- EXISTING PROPERTY LINE
- EXISTING EDGE OF BRIDGE
- PROPOSED CITY RIGHT-OF-WAY
- PROPOSED TCE
- PROPOSED EDGE OF BRIDGE

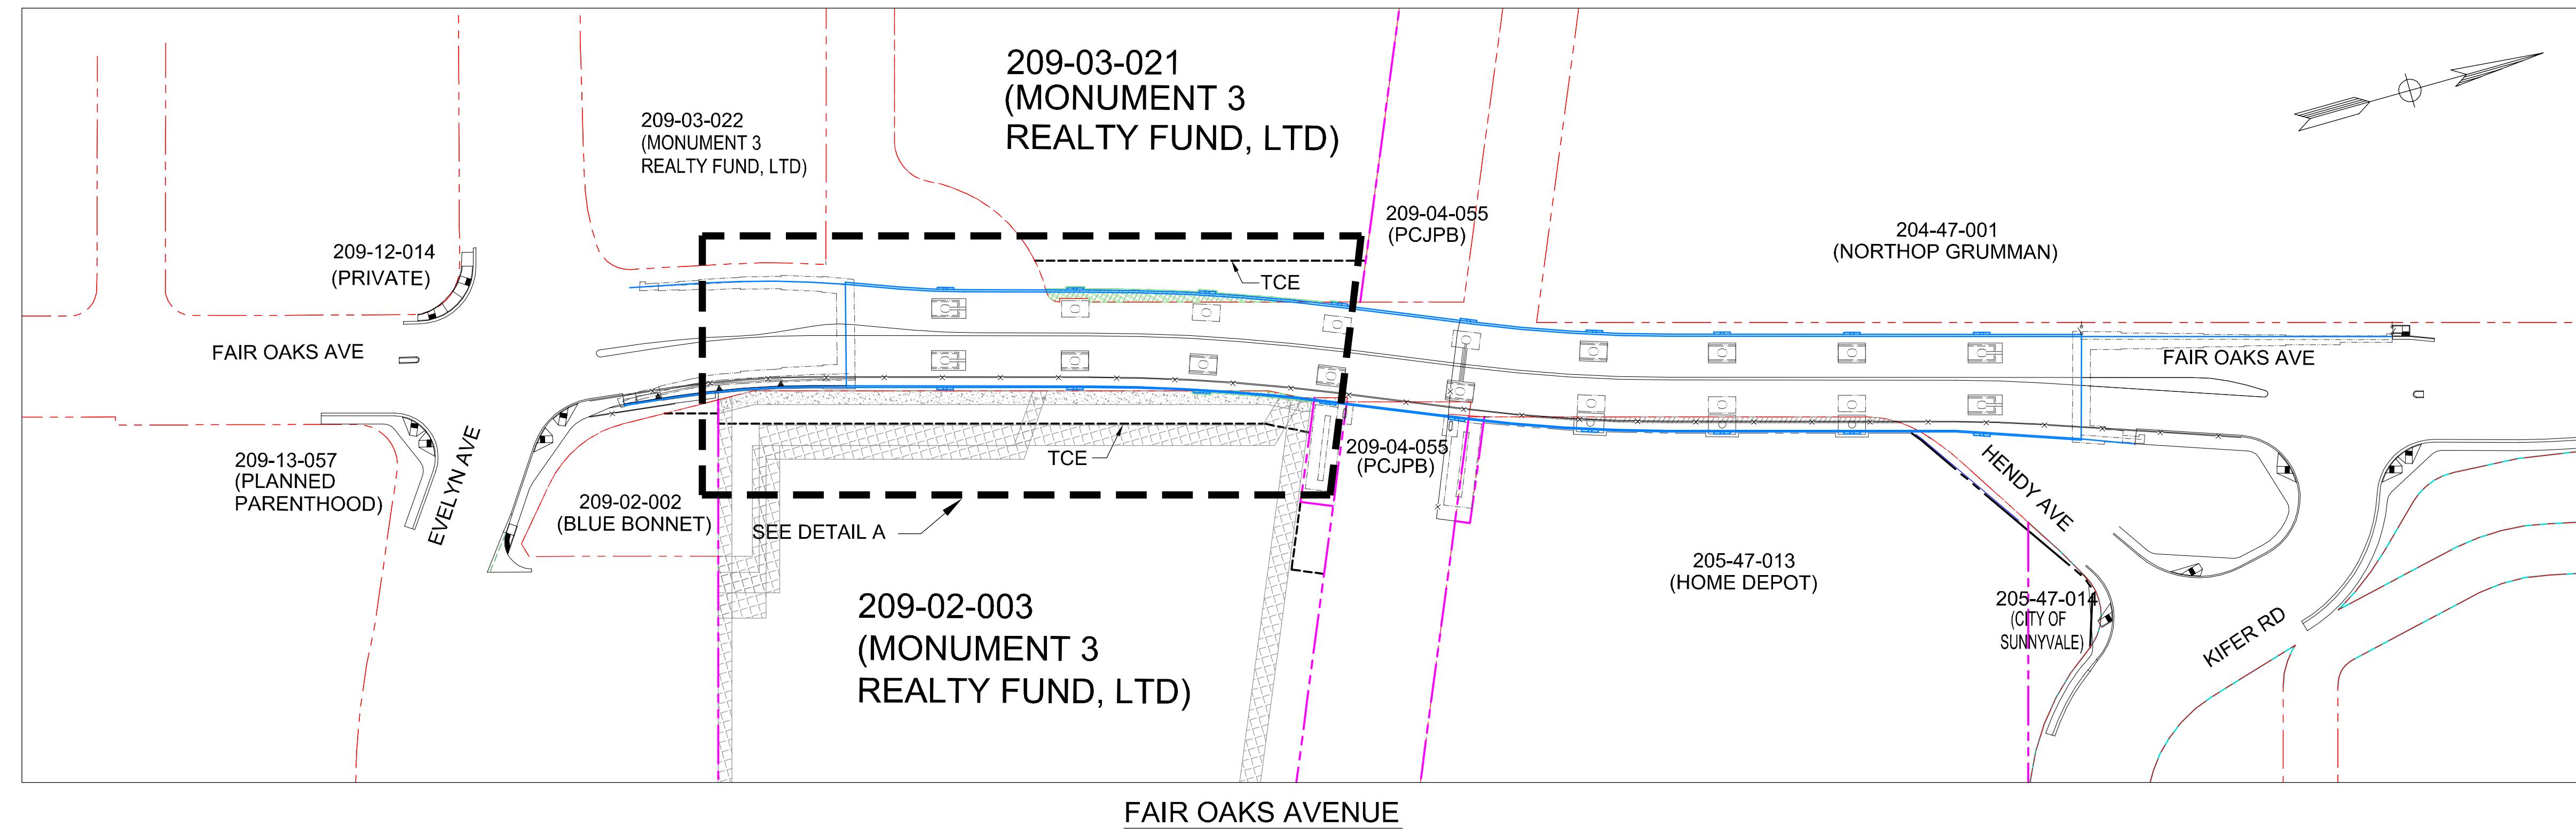

FAIR OAKS AVENUE OVERHEAD BRIDGE WIDENING

HERITAGE RIGHT-OF-WAY EXHIBIT
AND LOCATION MAP

IN THE CITY OF SUNNYVALE, SANTA CLARA COUNTY, CALIFORNIA