


**SANTA CLARA COUNTY
CITY OF SUNNYVALE**

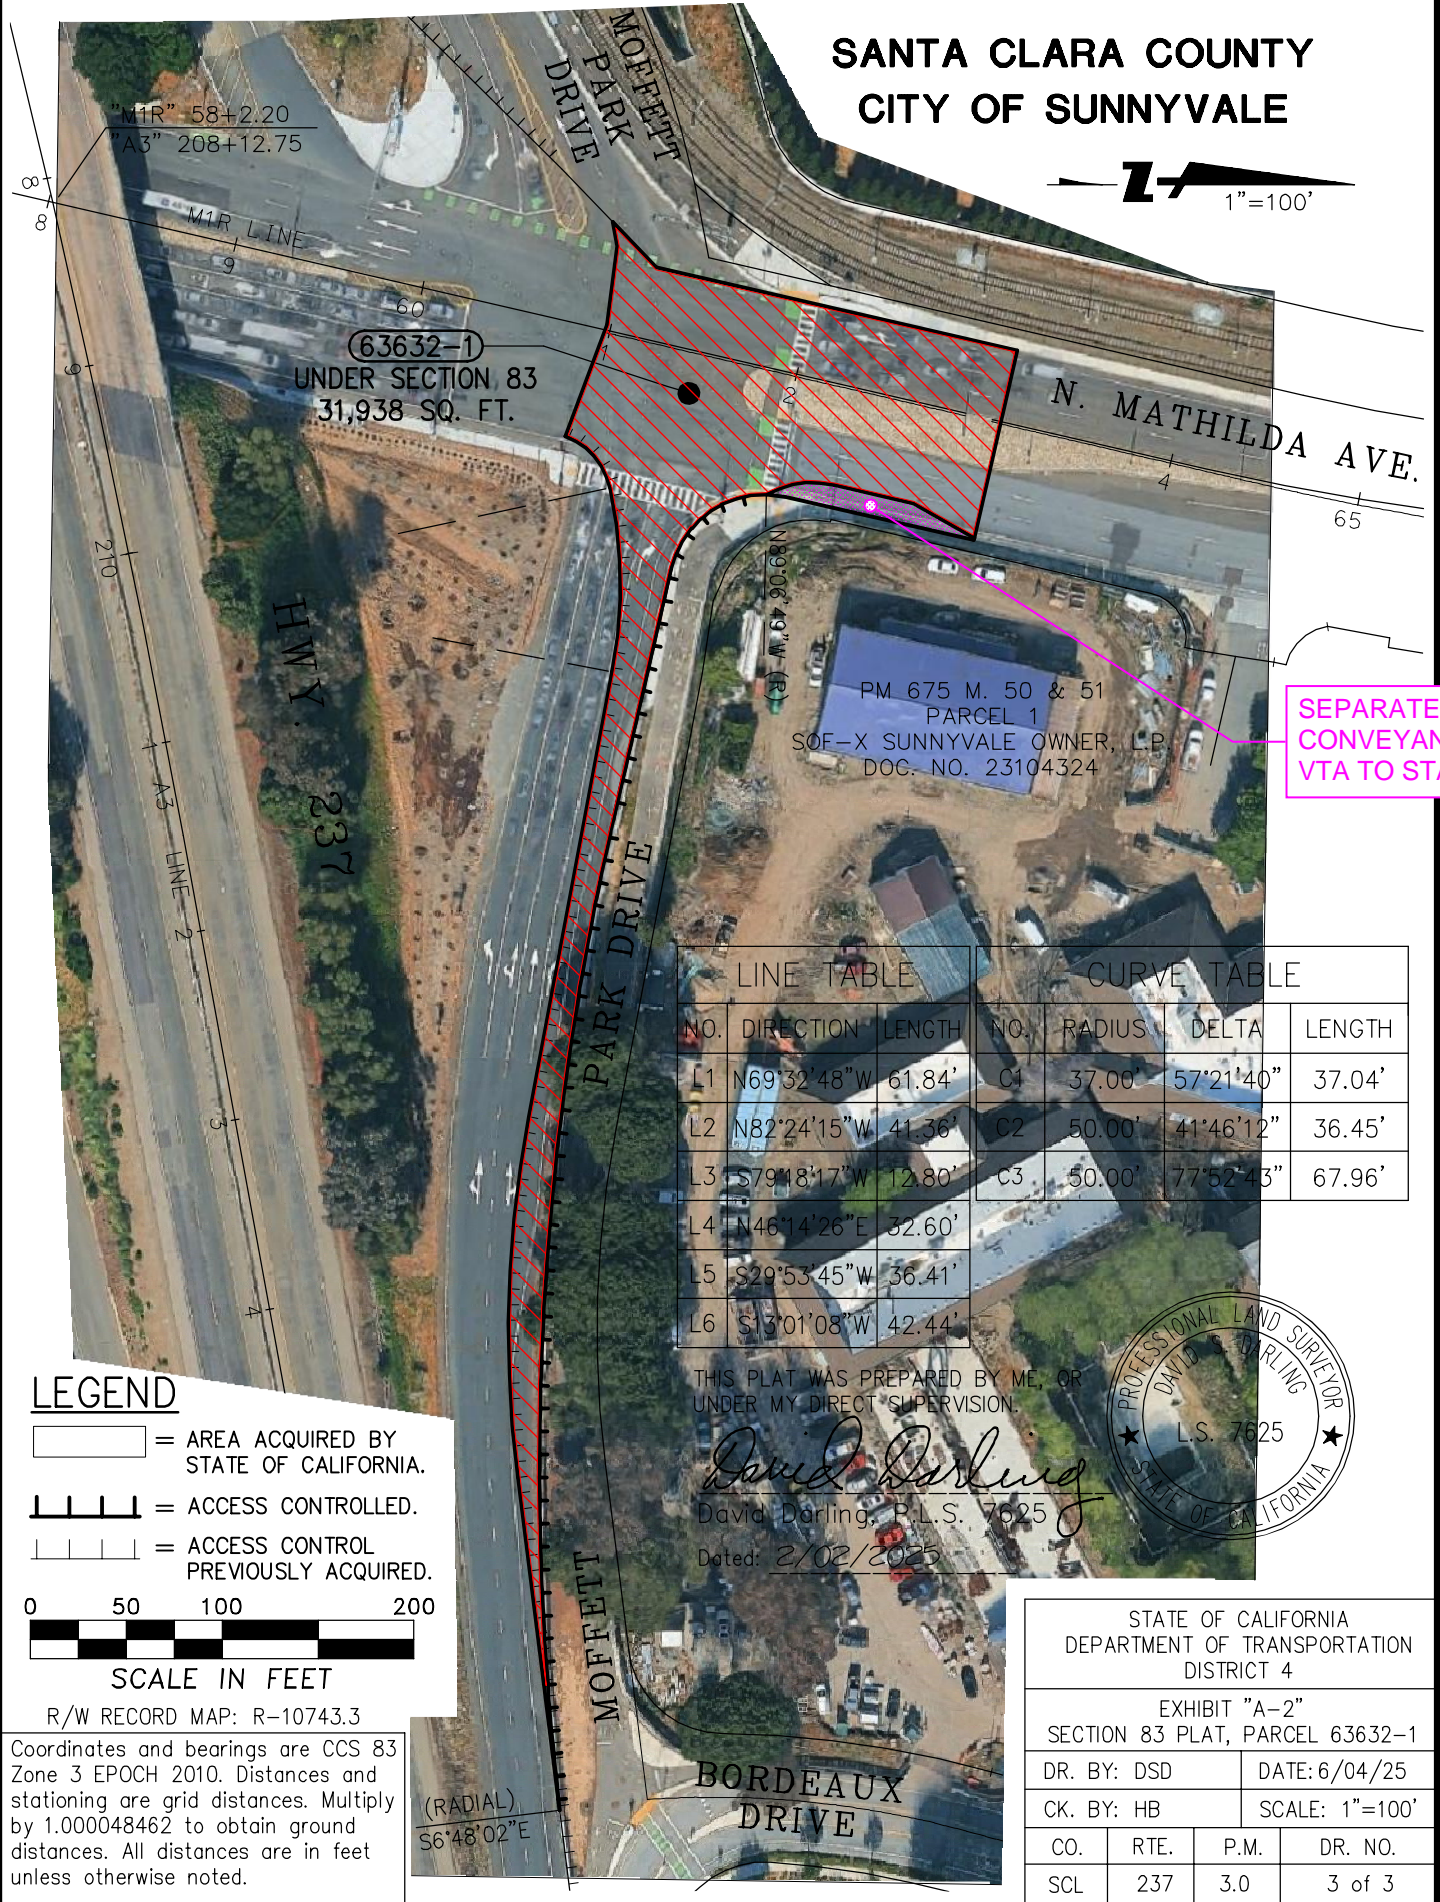

(63632-1)
UNDER SECTION 83
31,938 SQ. FT.

PM 675 M. 50 & 51
PARCEL 1
SOF-X SUNNYVALE OWNER, L.P.
DOC. NO. 23104324

**SEPARATE
CONVEYANCE,
VTA TO STATE**

LINE TABLE			CURVE TABLE			
NO.	DIRECTION	LENGTH	NO.	RADIUS	DELTA	LENGTH
L1	N69°32'48"W	61.84'	C1	37.00'	57°21'40"	37.04'
L2	N82°24'15"W	41.38'	C2	50.00'	41°46'12"	36.45'
L3	S79°18'17"W	12.80'	C3	50.00'	77°52'43"	67.96'
L4	N46°14'26"E	32.60'				
L5	S29°53'45"W	36.41'				
L6	S13°01'08"W	42.44'				


THIS PLAT WAS PREPARED BY ME, OR
UNDER MY DIRECT SUPERVISION.

David Darling
David Darling, P.L.S. 7625
Dated: 2/02/2025



LEGEND

- = AREA ACQUIRED BY STATE OF CALIFORNIA.
- = ACCESS CONTROLLED.
- = ACCESS CONTROL PREVIOUSLY ACQUIRED.

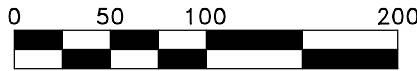

SCALE IN FEET

R/W RECORD MAP: R-10743.3

Coordinates and bearings are CCS 83 Zone 3 EPOCH 2010. Distances and stationing are grid distances. Multiply by 1.000048462 to obtain ground distances. All distances are in feet unless otherwise noted.

(RADIAL)
S6°48'02"E

STATE OF CALIFORNIA DEPARTMENT OF TRANSPORTATION DISTRICT 4			
EXHIBIT "A-2" SECTION 83 PLAT, PARCEL 63632-1			
DR. BY: DSD	DATE: 6/04/25		
CK. BY: HB	SCALE: 1"=100'		
CO.	RTE.	P.M.	DR. NO.
SCL	237	3.0	3 of 3