


LEGEND :

- ① UPPER FOUNTAIN (REDUCED BY 30%)
W/ EXISTING MEMORIAL SCULPTURE
- ② LOWER POND (REDUCED BY 60%)
- ③ SITE ADA ACCESSIBILITY IMPROVEMENTS AT
EXISTING PAVING AREAS
- ④ UPPER PLAZA W/ GRID OF SHADE TREES
- ⑤ LOWER PLAZA OVERLOOK W/ BENCHES
- ⑥ FOUNTAIN OUTFALL INTO LOWER STREAM BED W/
BOULDERS AND CASCADING WATER
- ⑦ SLOPED WALK DOWN TO LOWER POND AREA
- ⑧ SYNTHETIC TURF LAWN AREA
- ⑨ INFORMAL SEATING/AMPHITHEATER STYLE SPACE
(110 CAPACITY)
- ⑩a PLAYGROUND AREA "TOT LOT" (AGES 2-5)
- ⑩b PLAYGROUND AREA (AGES 5-12)
- ⑩c PLAYGROUND SWINGS
- ⑪ RECREATION AREA WITH COINHOLE, TABLE TENNIS,
AND CHESS/CHECKERS TABLES
- ⑫ RESTROOM/MECHANICAL EQUIPMENT BUILDING
- ⑬ BERM TRAIL WITH PICNIC AREAS
- ⑭ INTERNAL WALKWAYS/
POSSIBLE ART DISPLAY AREA

LANDSCAPE ELEMENTS:

- NATIVE/DROUGHT TOLERANT SHRUB AREA
- EXISTING LAWN AREA TO REMAIN
(EXISTING LAWN AREA REDUCED BY 34.6%)
- EXISTING MULCH AREA TO REMAIN
- ED EDUCATIONAL PLANTING AREA/ARBORETUM
- 8 BIORETENTION AREA
- O EXISTING HERITAGE OAK
- NEW PEDESTRIAN LIGHTING
- RETROFIT EXISTING PEDESTRIAN LIGHTING
- RETROFIT EXISTING PARKING LOT LIGHTING
- PROPOSED NEW TREES
- EXISTING TREES

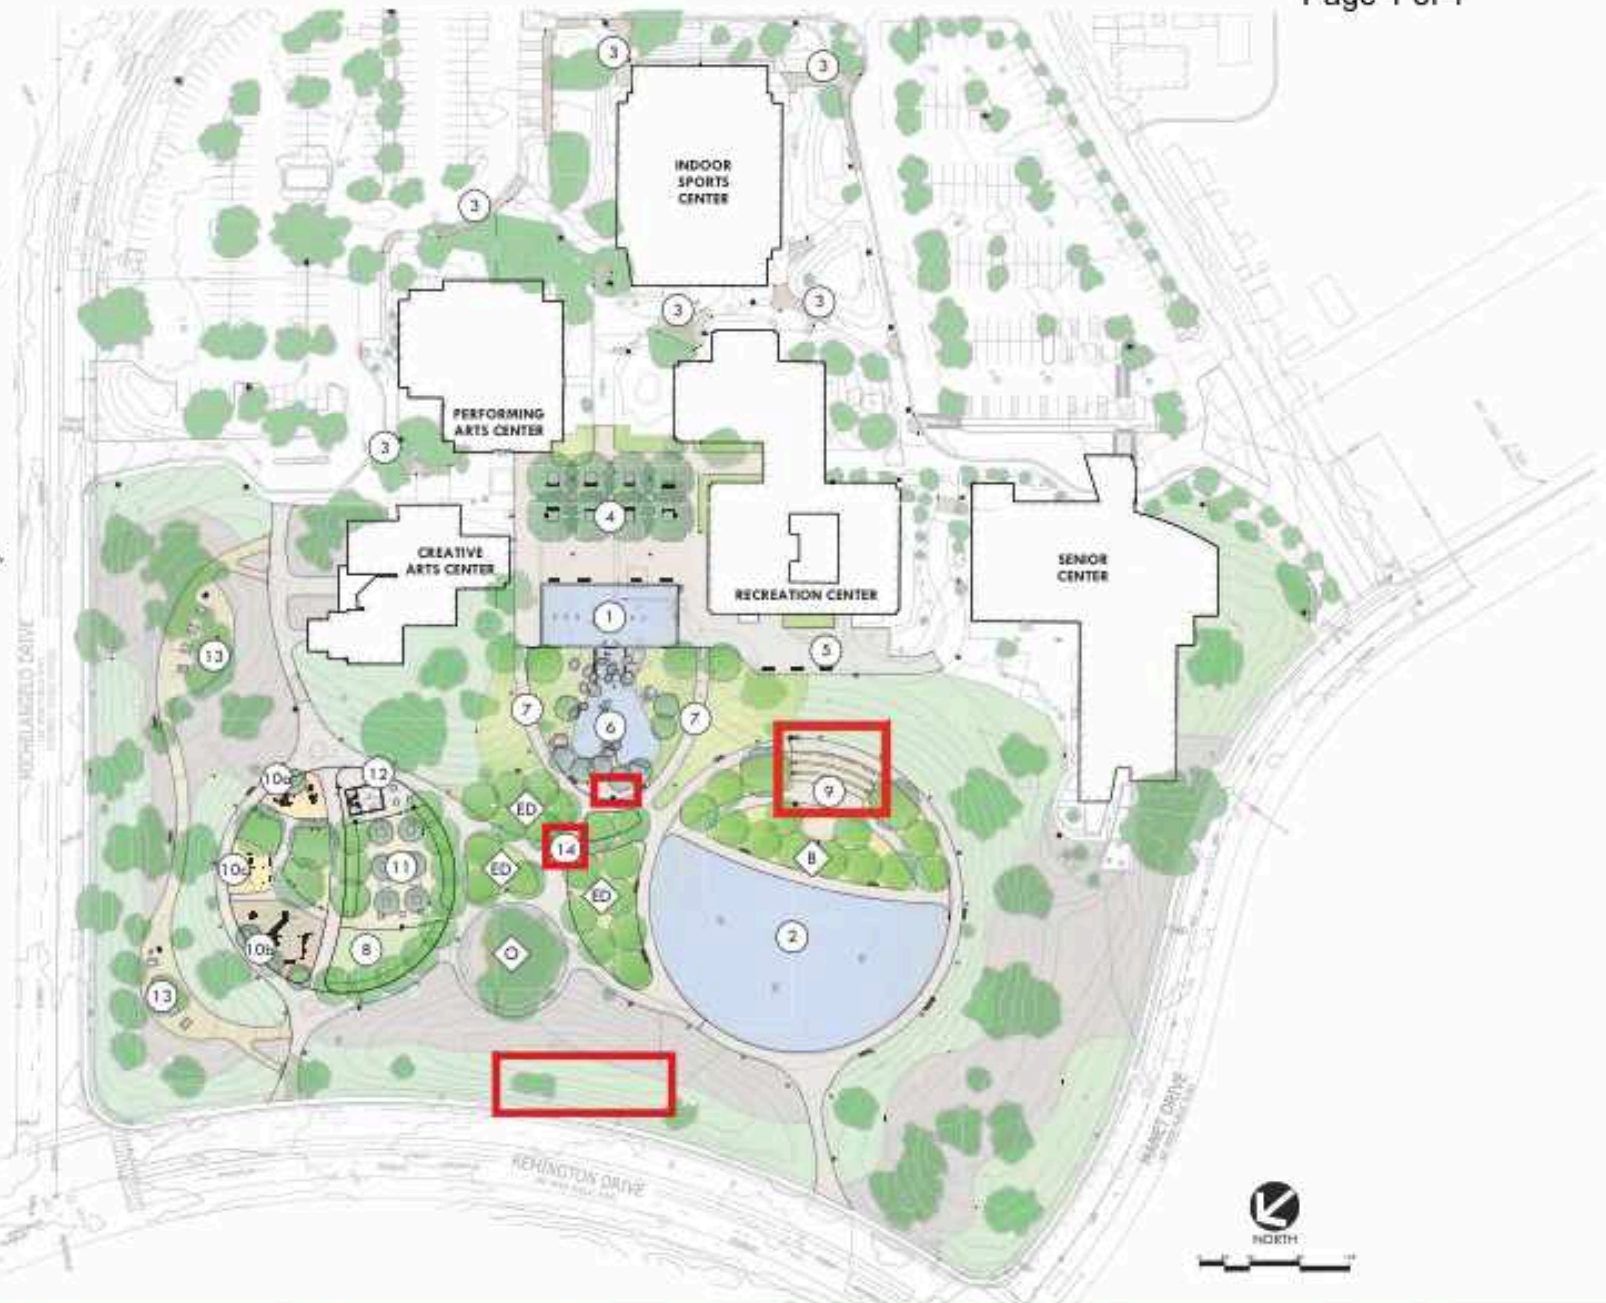

PREFERRED CONCEPT
Sunnyvale Community Center
550 E. Remington Drive
Sunnyvale, CA 94087

