


# Mathilda Avenue Improvements at SR 237 and US 101

Proposed Project

ATTACHMENT 2

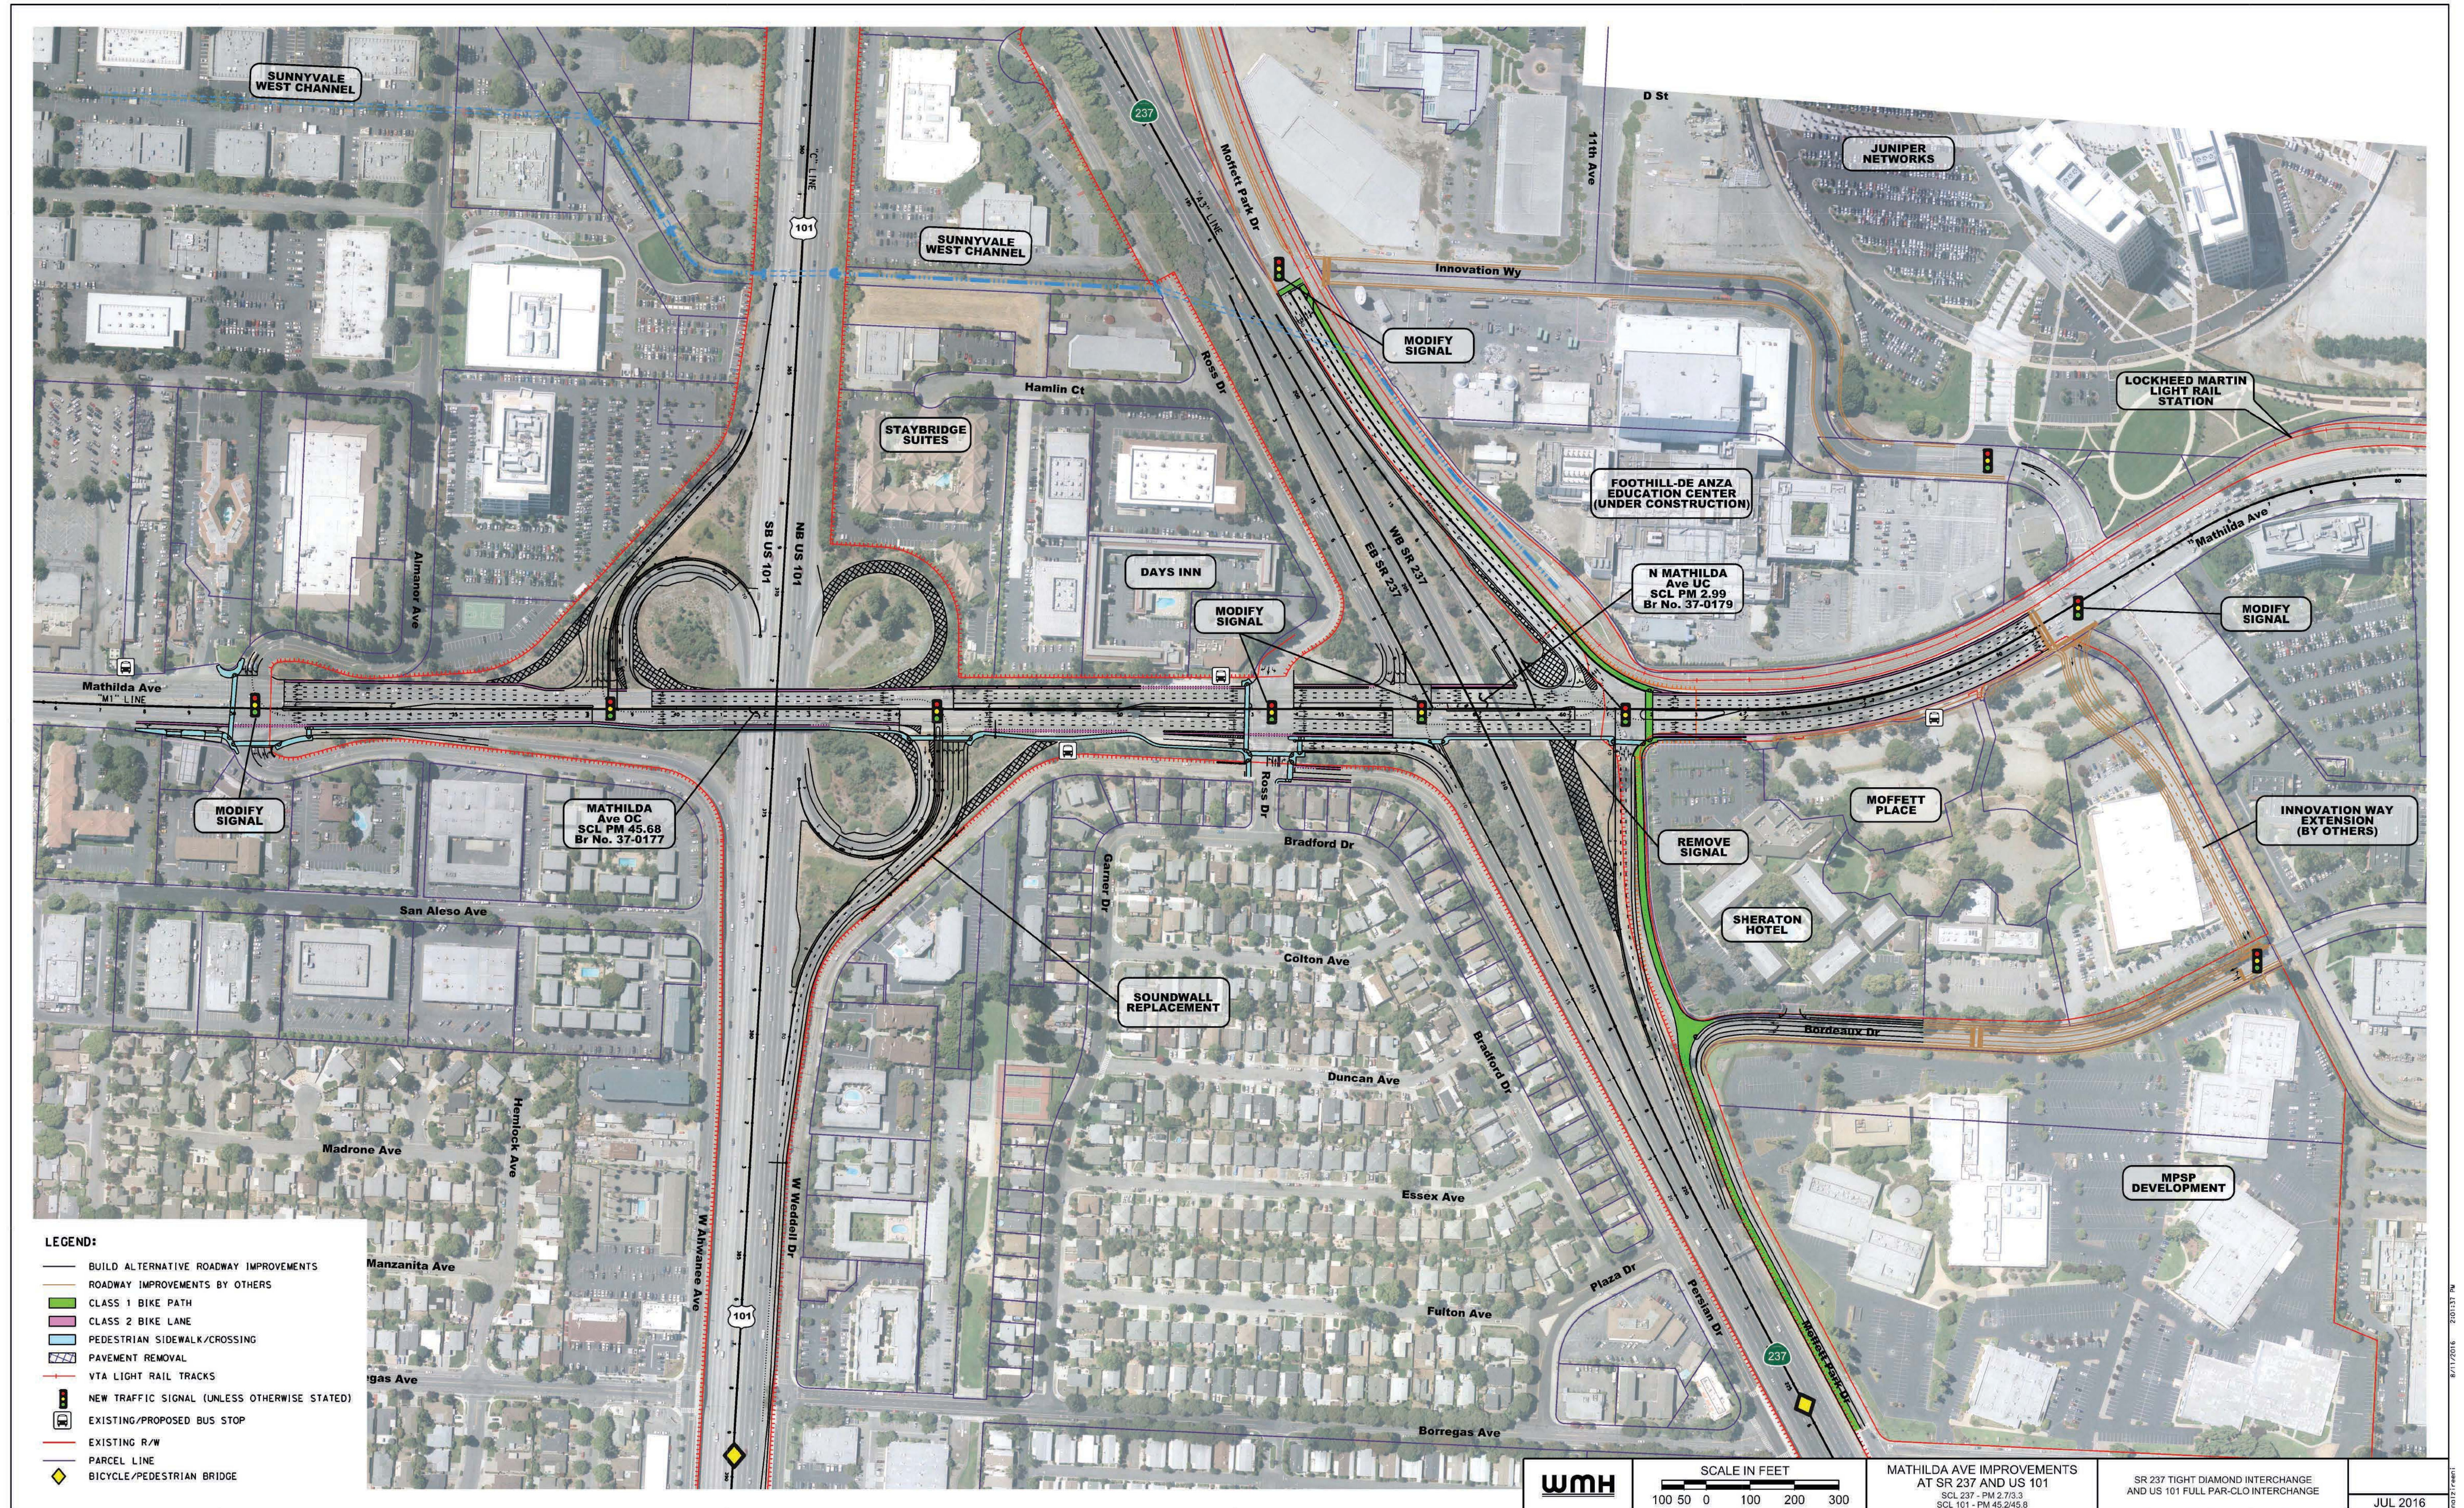

1507-0201

