



Guy Ayers, Architect
 office: 650.949.2255
 26969 Moody Road
 Los Altos Hills, CA 94022
 guyayers@comcast.net

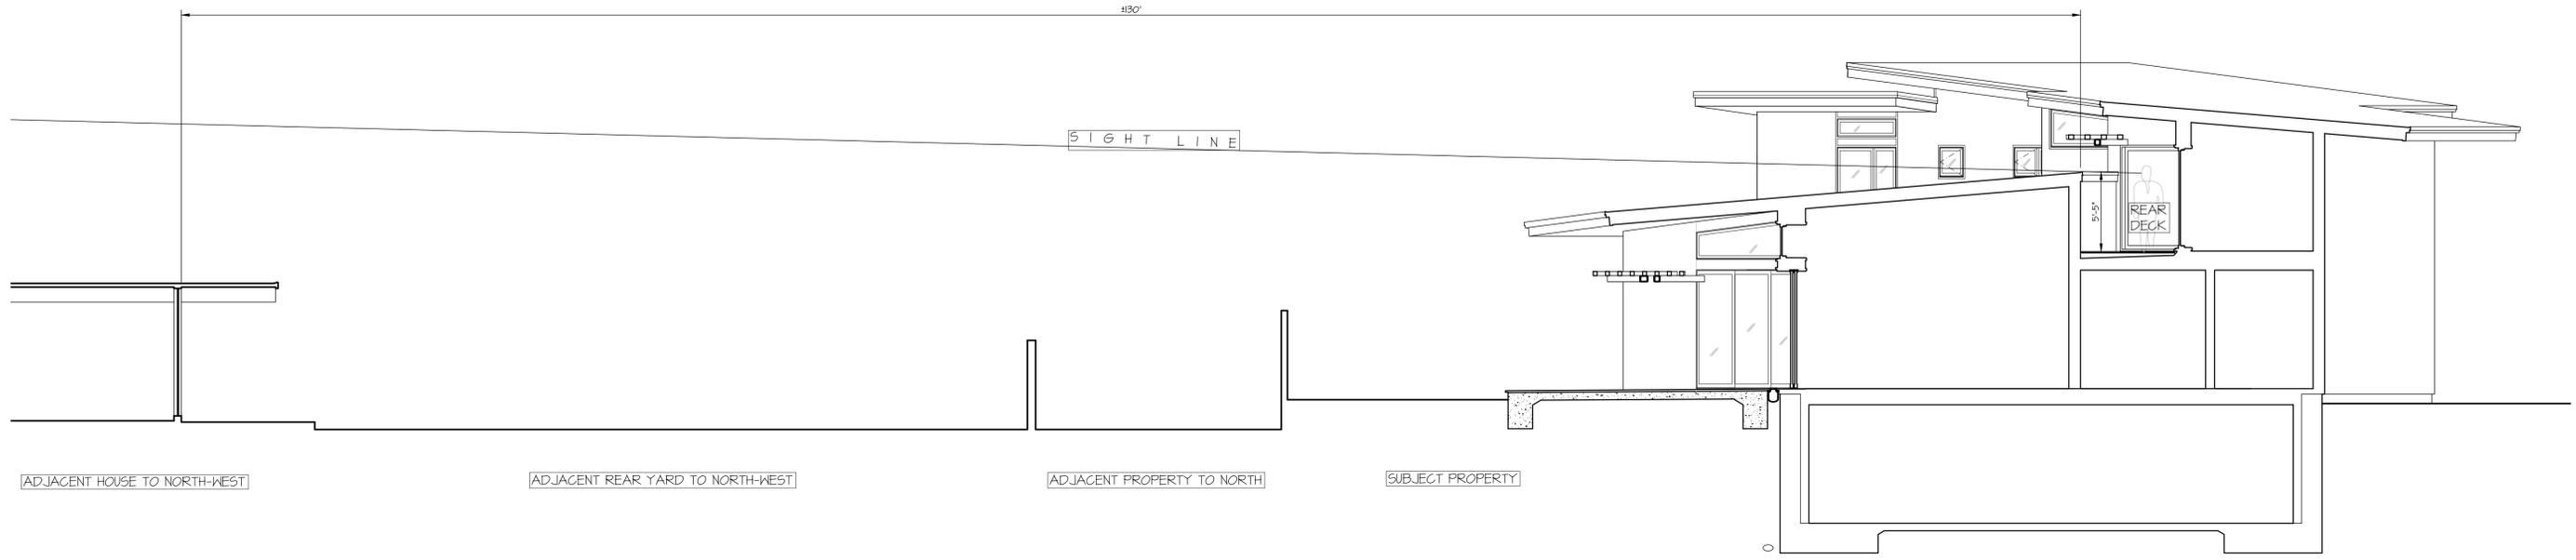


SIGHT-LINE STUDY- REAR DECK TO PROPERTY TO THE NORTH-WEST

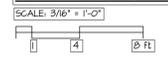

NO.	DESCRIPTION	DATE	JOB / CLIENT	PROJECT	SHEET TITLE
1	PLAN REVIEW COMMENTS	4 FEB 2016	Arik Elashberg & Lena Goyberg Res. 1161 Sesame Drive, Sunnyvale, CA (APN# 202-07-04)	4-109 14 JAN 16	SIGHT LINE STUDY
				SCALE: 1/4" = 1'-0"	
				DRAWN: EBA	
				CHECKED:	



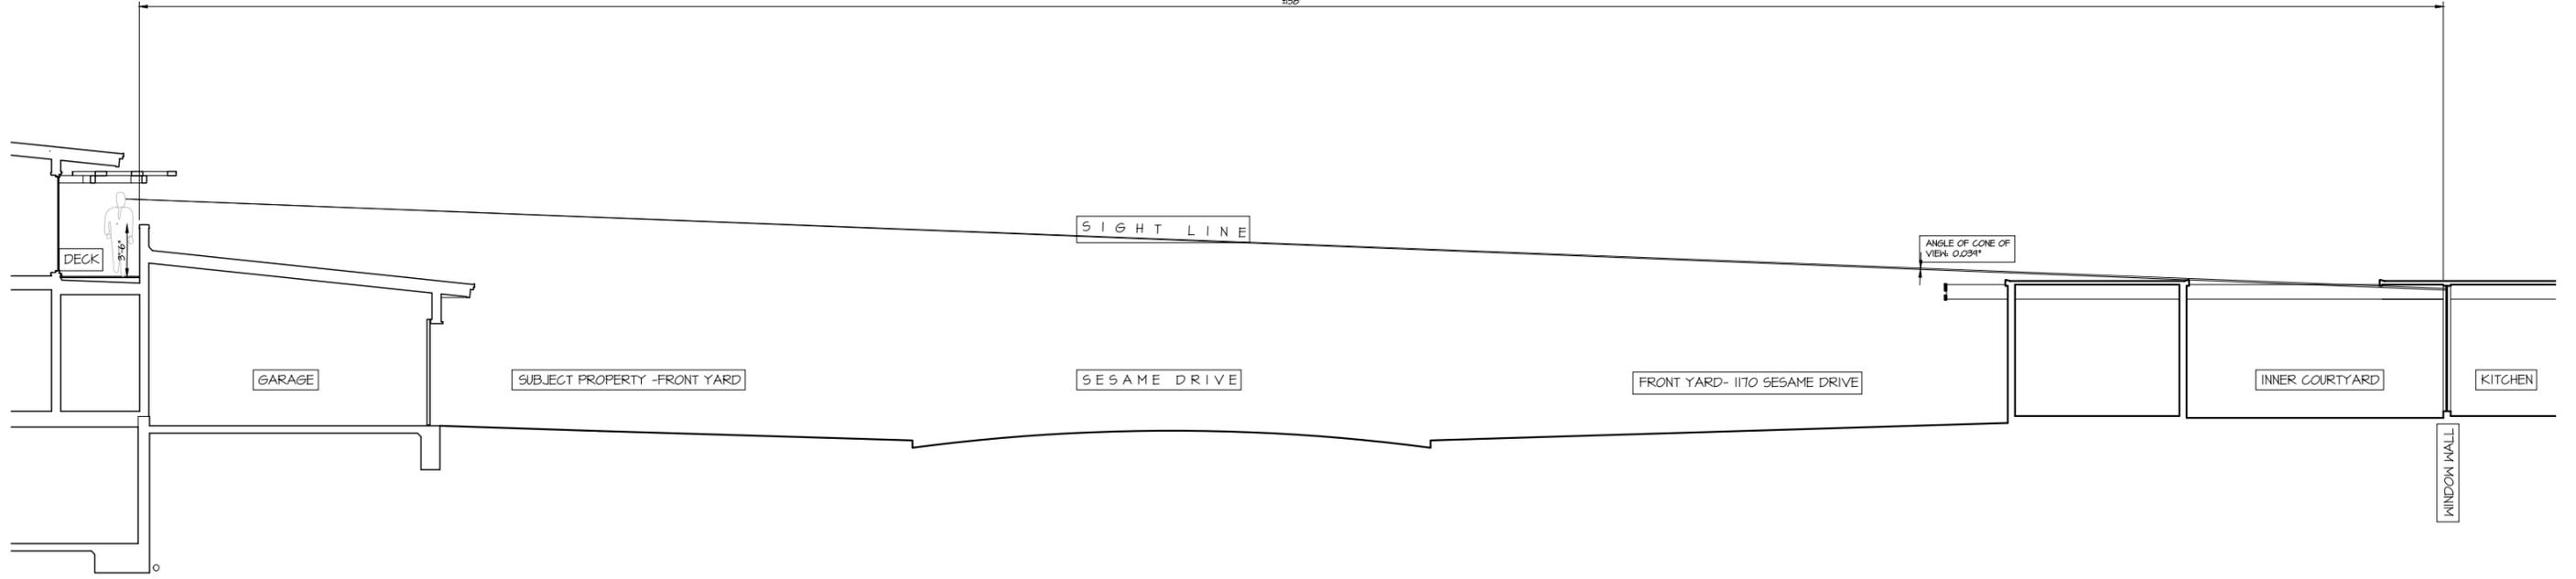


JOB / CLIENT		PROJECT		SHEET TITLE	
Alik Ellashberg & Lena Gavberg, Res. 1164 Sesame Drive, Sunnyvale, CA		14 MARK 16		SIGHT LINE STUDY	
APR 202-07-04		DATE	SCALE: 1/4" = 1'-0"	DRAWN	CHECKED
REVISIONS					
NO.	DESCRIPTION				



SIGHT-LINE STUDY- FRONT NORTH DECK TO PROPERTY AT I170 SESAME DRIVE
 SCALE: 3/8" = 1'-0"
 1 4 8 ft




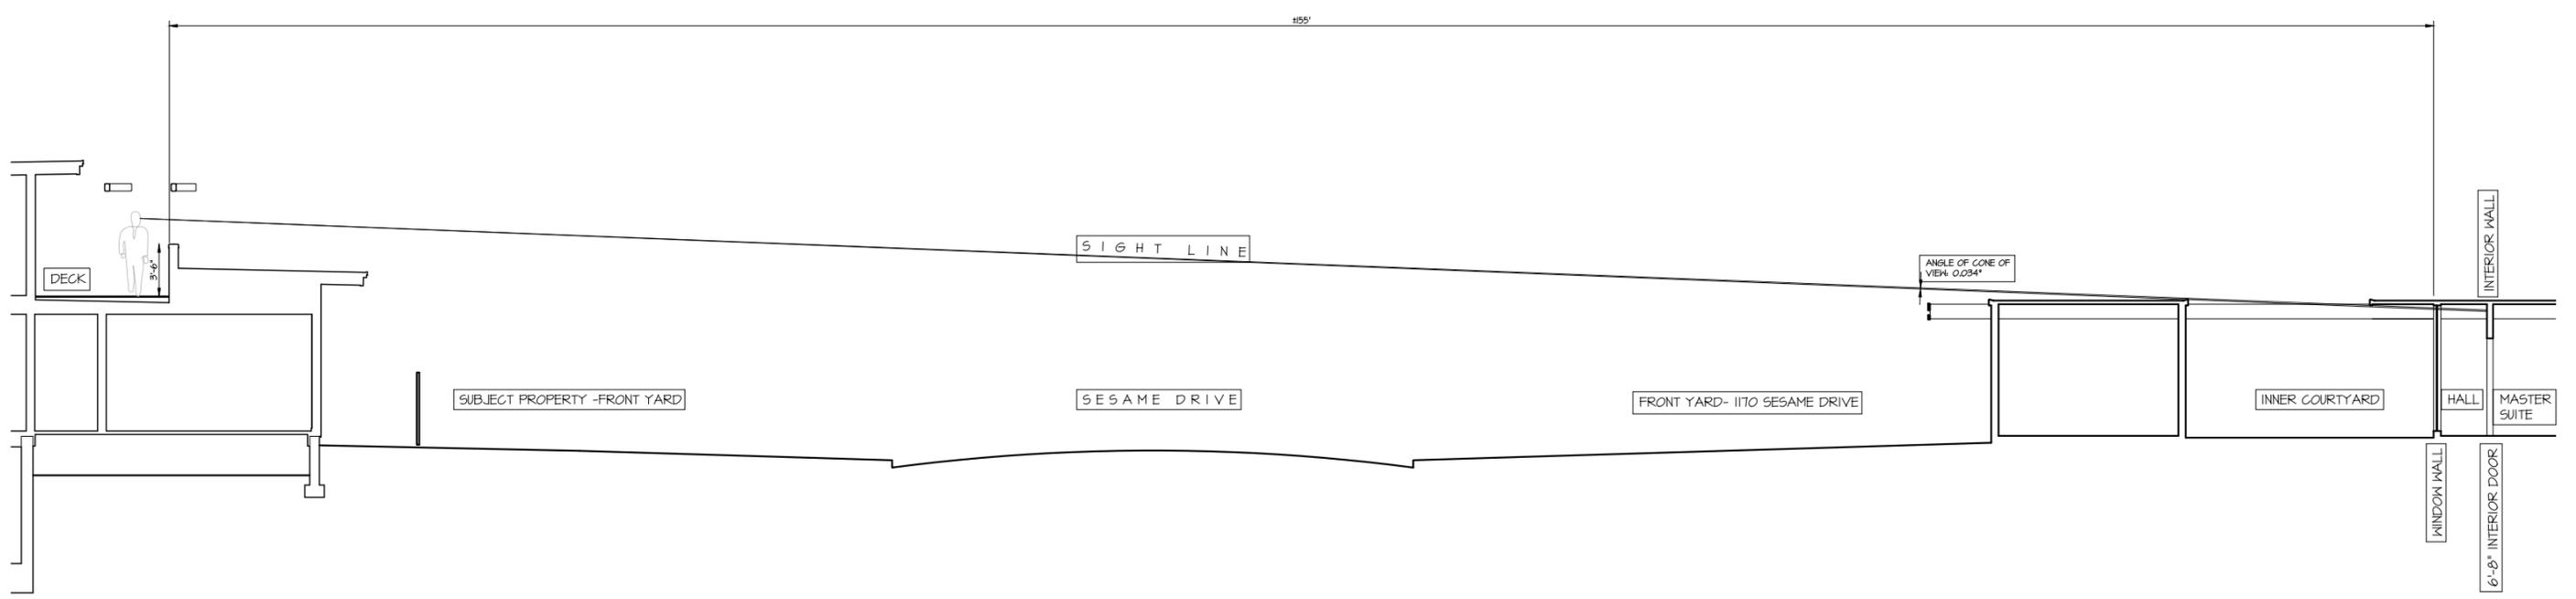


JOB / CLIENT		SHEET TITLE	
Alik Ellashberg & Lena Gavberg, Res. 1164 Sesame Drive, Sunnyvale, CA		SIGHT LINE STUDY	
PROJECT NO.	10 MAR 16	DATE	10 MAR 16
SCALE	1/4" = 1'-0"	SCALE	1/4" = 1'-0"
DRAWN BY		DRAWN BY	
CHECKED		CHECKED	
APR 202-07-04			
REVISIONS		DATE	
NO.	DESCRIPTION		



SIGHT-LINE STUDY- FRONT SOUTH DECK TO PROPERTY AT I170 SESAME DRIVE
 SCALE: 3/8" = 1'-0"
 1 4 8 ft



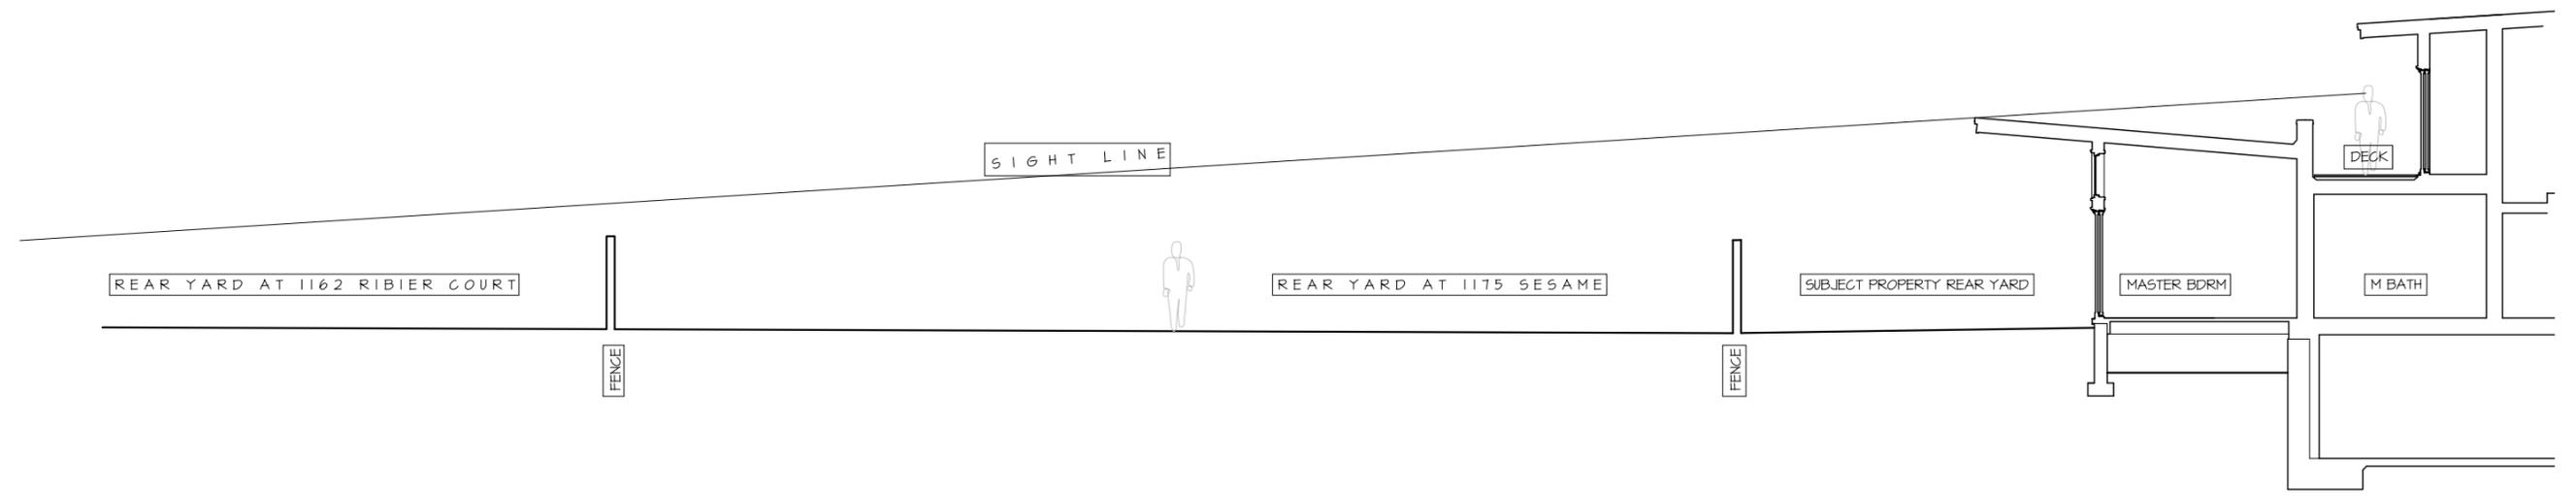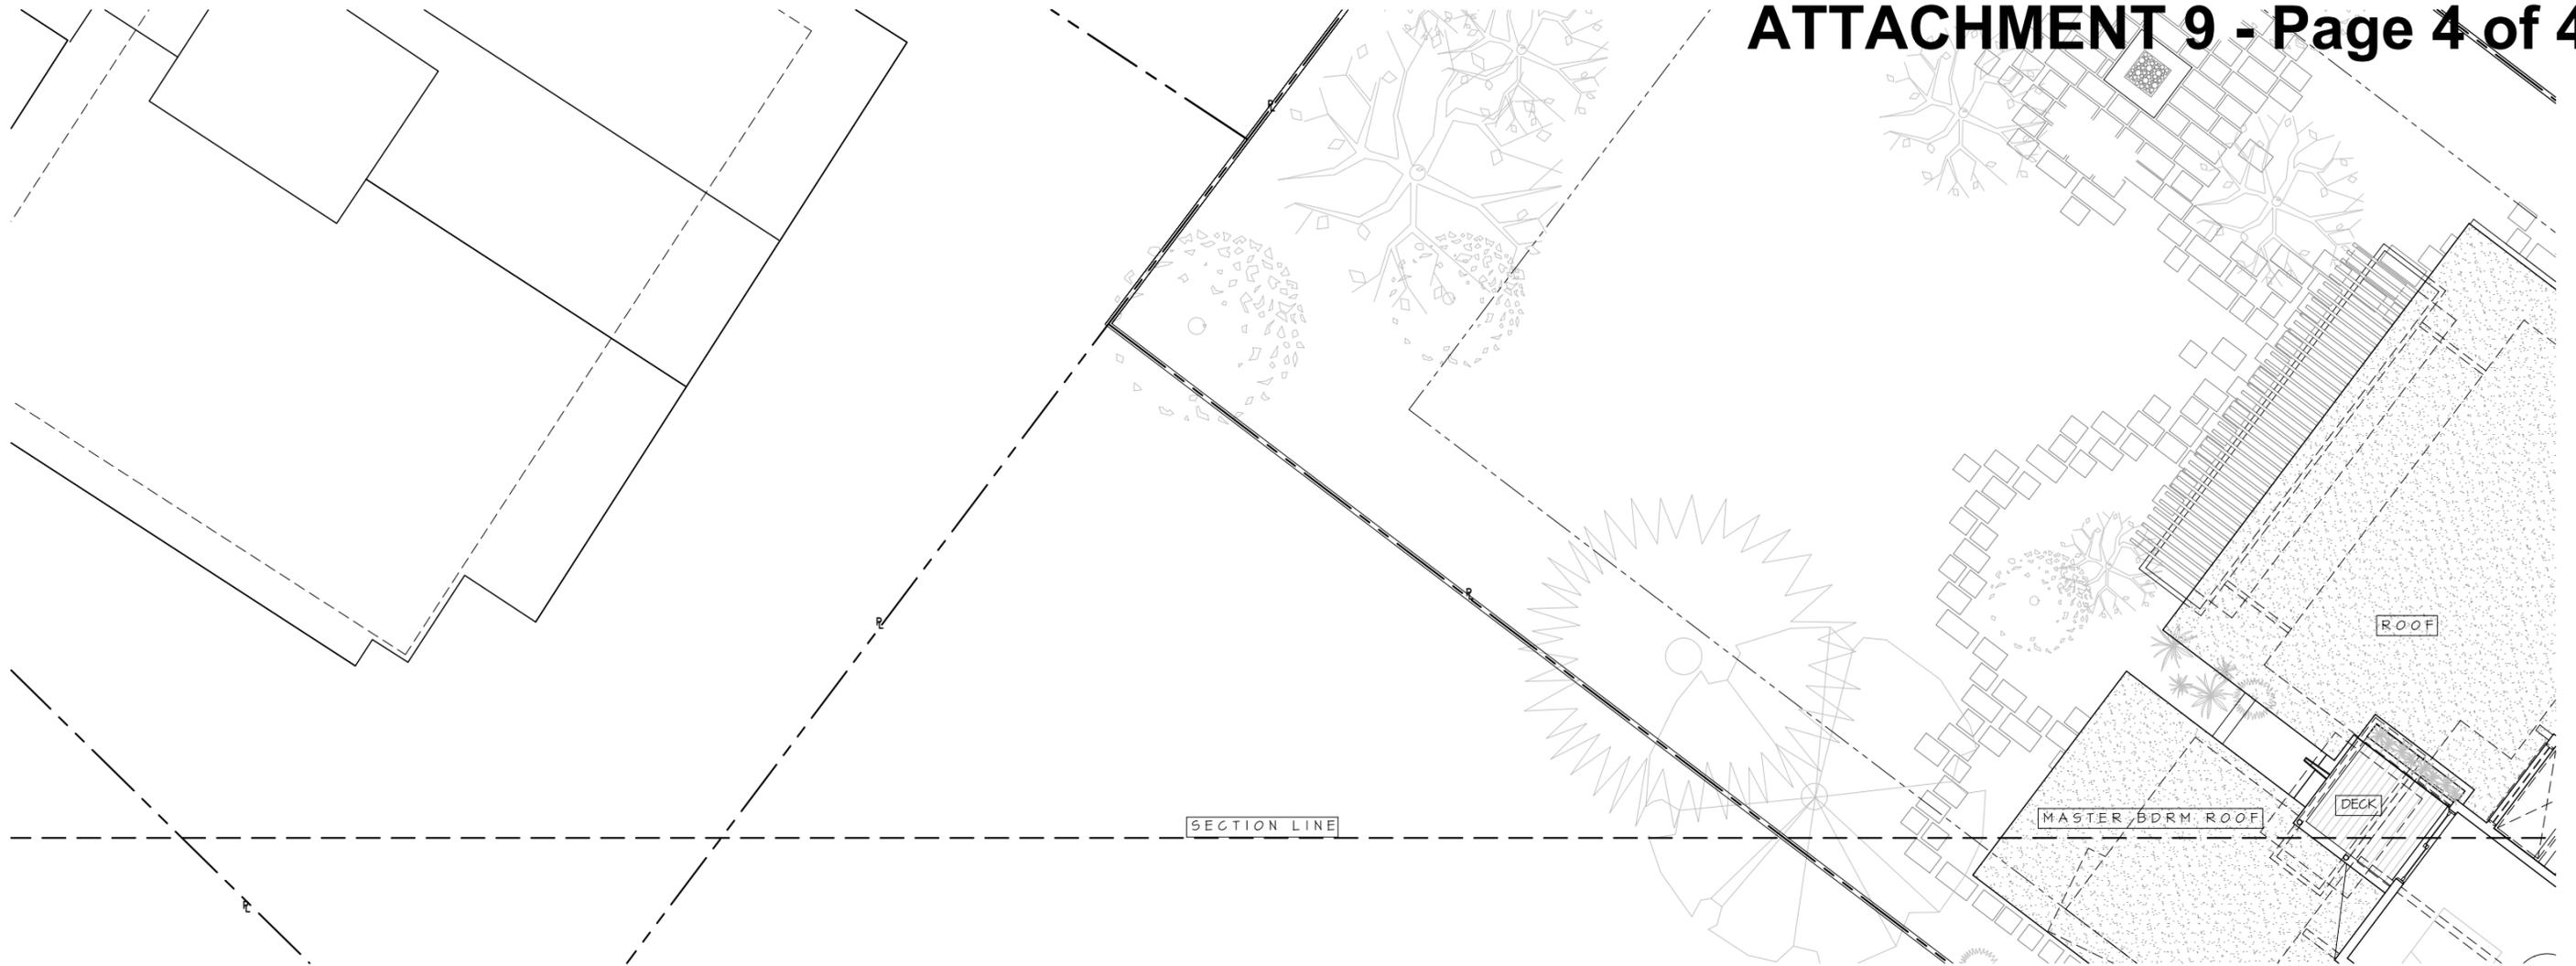

SIGHT-LINE STUDY- REAR DECK TOWARDS THE SOUTH-WEST
 SCALE: 3/8" = 1'-0"
 1 4 8 ft

REVISIONS			
NO.	DESCRIPTION	DATE	

