


SUNNYVALE-SARATOGA ROAD

SITE PLAN

3/32" 1

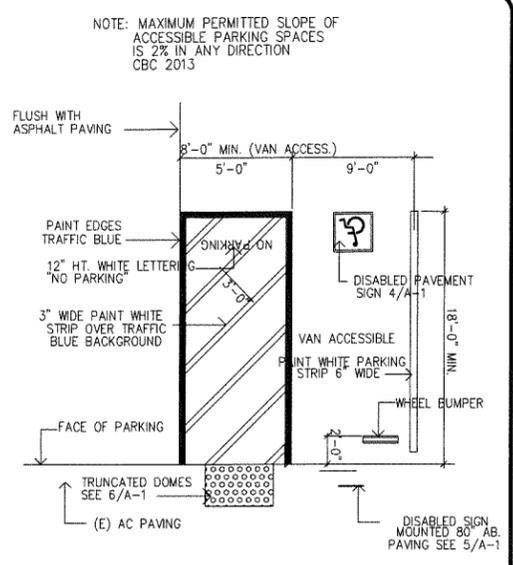

ADA PARKING STANDARDS

NTS 7

LEGEND
 - - - ADA ACCESSIBLE PATH
 ① EXISTING ADA SIGN @ ENTRY DOOR MOUNTED 60" ABOVE PAVING

NOTES
 ALL WALKWAYS AND SIDEWALKS ALONG ACCESSIBLE ROUTES OF TRAVEL MUST:
 1. BE CONTINUOUSLY ACCESSIBLE
 2. HAVE MAXIMUM 1/2" CHANGES IN ELEVATION
 3. BE MINIMUM OF 48" IN WIDTH
 4. WHERE NECESSARY TO CHANGE ELEVATION AT A SLOPE EXCEEDING 5% SHALL HAVE RAMP COMPLIING WITH CURRENT CBC STANDARDS

ADA SITE LEGEND


NTS 8

SITE AREA:	0.485	ACRES
	21,142.31	SQ. FT.
BUILDING AREA:	BDG A: 1557	SQ. FT.
	BDG B: 1116	SQ. FT.
	CANOPY A: 877	SQ. FT.
	CANOPY B: 537	SQ. FT.
TOTAL	4,087	SQ. FT.
AREA OF THIS IMPROVEMENT:	1,116	SQ. FT.
DINING OCCUPANT LOAD:	40	
BUILDING COVERAGE:	27.24	%
PARKING REQUIRED:	37 (9/1000)	CARS
PARKING PROVIDED:	(E)34	STANDARD STALLS
	(E)2	ADA STALLS
	(E)6	COMPACT STALLS
TOTAL	(E)42	STALLS
PARKING RATIO:	1/97.31	
PAVED AREA:	12429.31	SQ. FT.
PAVING COVERAGE:	58.79	%
LANDSCAPE AREA:	2857	SQ. FT.
LANDSCAPING COVERAGE:	13.98	%
TYPE OF CONSTRUCTION:	VR	
OCCUPANCY:	B	
USE:	RESTAURANT	
FIRE SPRINKLER SYSTEM:	NONE	
C.B.C:	2013	
C.F.C:	2013	
C.P.C:	2013	
C.E.C:	2013	
C.M.C:	2013	
CALIFORNIA ACCESSIBILITY CODE:	2013	

TABULATION


NTS 9

ARCHITECTURAL	A-1	SITE PLAN, SITE DETAILS, SITE NOTES
A-2	DEMOLITION PLAN AND FLOOR PLAN	
A-3	EXISTING AND NEW EXTERIOR ELEVATIONS	

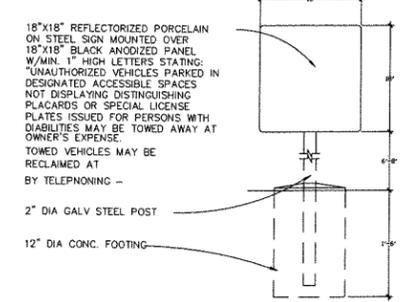


TOW AWAY SIGN

NTS 3

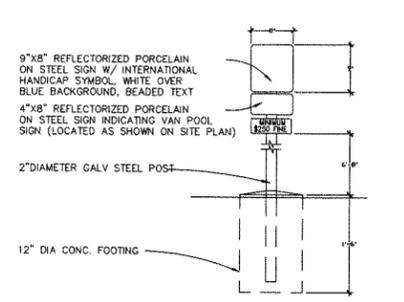


ADA PARKING SIGN

NTS 5

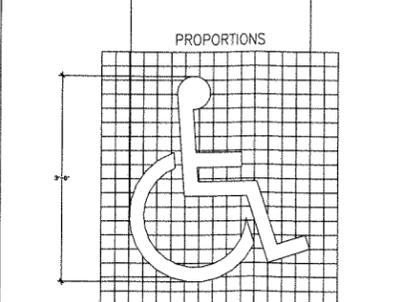

PAINTED ADA SIGN

NTS 4

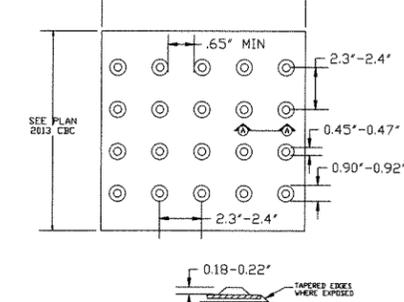

TRUNCATED DOME

NTS 6

DRAWING INDEX


NTS 10

STOP CAFE
 1323 SUNNYVALE-SARATOGA ROAD
 SUNNYVALE, CA 94087

LRS
 LRS ASSOCIATES
 ARCHITECTURE AND PLANNING
 102 PERSIAN DRIVE SUITE 201 SUNNYVALE, CALIFORNIA 94089 (408) 745-0331
 FAX (408) 745-0336

ARCHITECT
 DATE: 12-10-2014 PROJECT NO.: 37.2998
 SCALE: AS SHOWN DRAWN: MW
 SHEET: A-1
 OF SHEETS

MODIFIED PLANS: 2/18/15

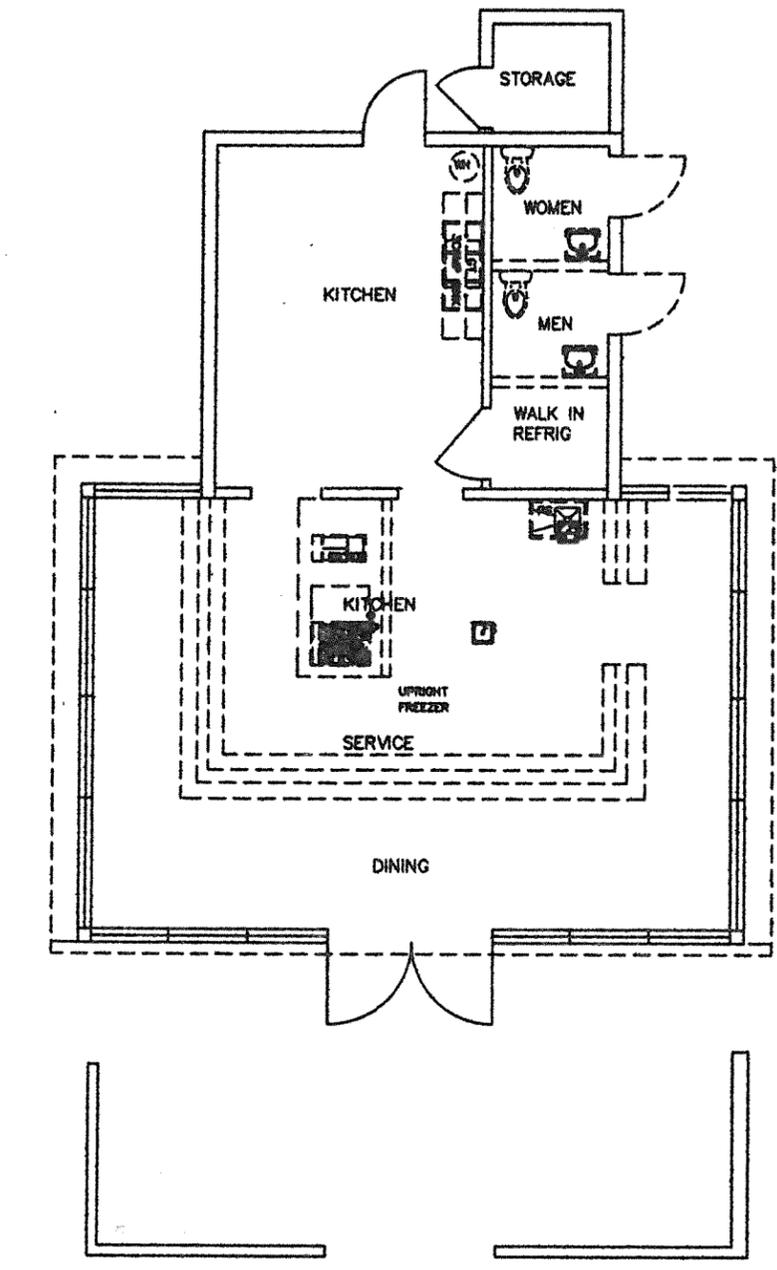


WALL LEGEND

- EXISTING WALLS TO BE REMOVED
- ===== EXISTING WALLS TO REMAIN
- ||||| NEW 2x4 WOOD STUDS AT 16" OC WITH 5/8" GYP. BC.

EXISTING AND DEMOLITION FLOOR PLAN

1/4" 1

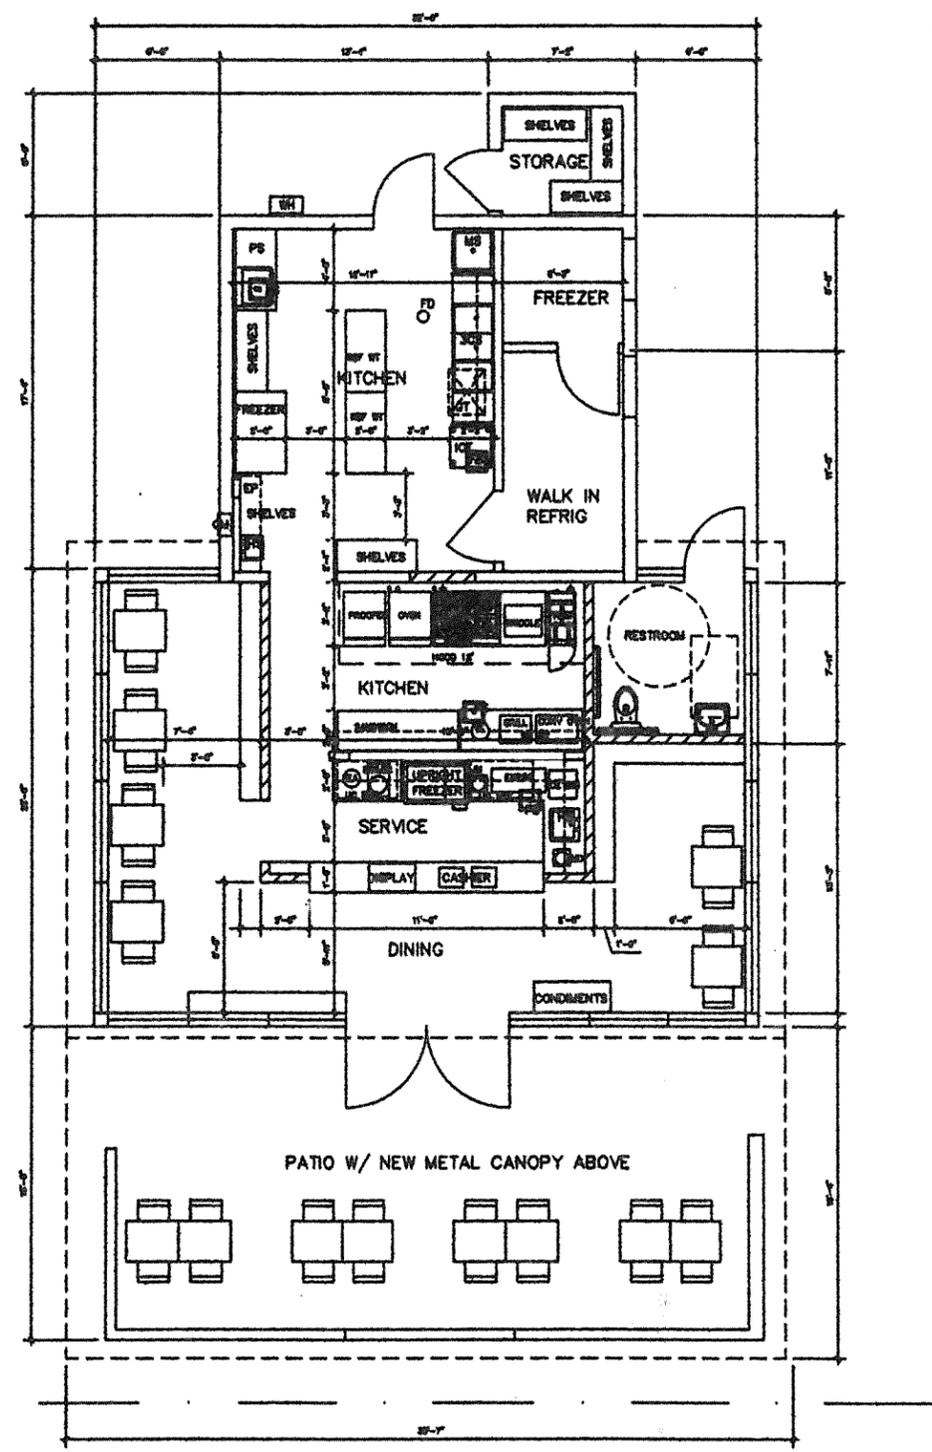

FLOOR PLAN

1/4" 1

STOP CAFE
1323 SUNNYVALE SARATOGA ROAD
SUNNYVALE, CA 94062







LRS ASSOCIATES
ARCHITECTURE AND PLANNING
222 FERRIS DRIVE SUITE 201 SUNNYVALE, CALIFORNIA 94089 (408) 745-0200 FAX (408) 745-0200

ARCHITECT
DATE 12-6-2014 PROJECT NO. 37.3000
SCALE SHOWN DRAWN JW
SHEET





A-2

OF SHEETS

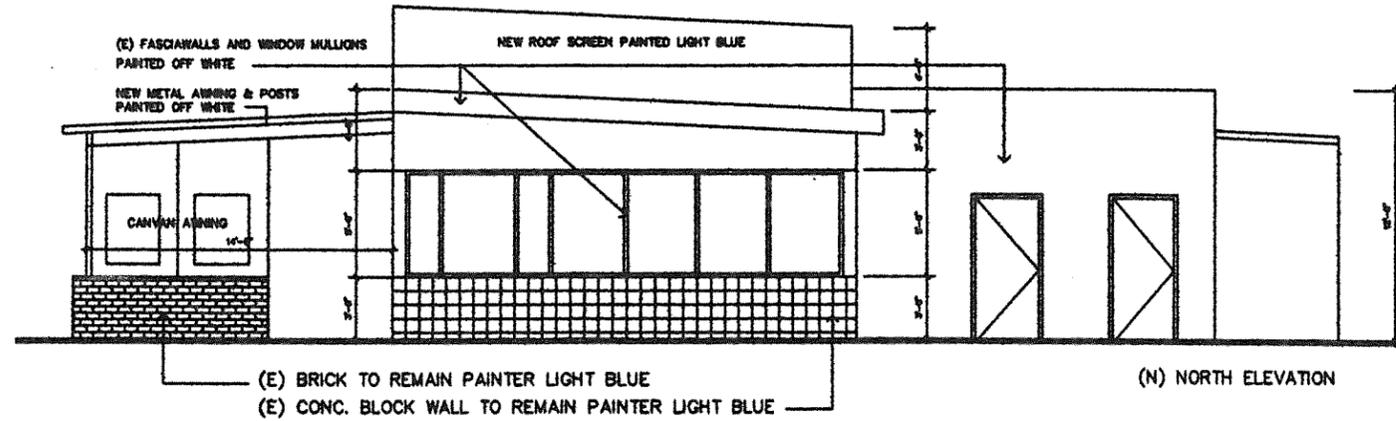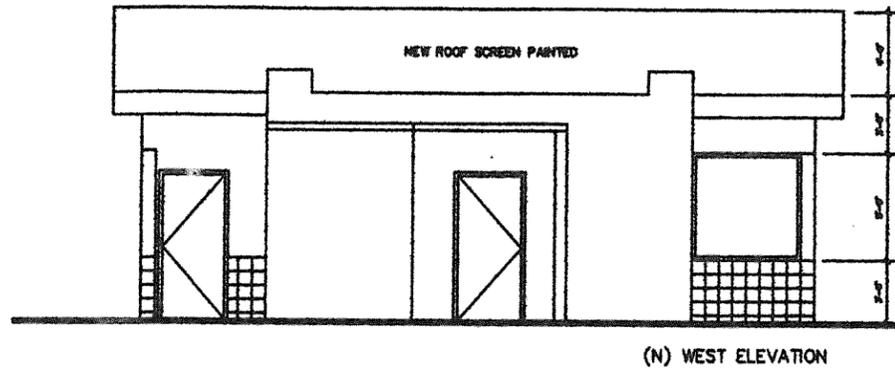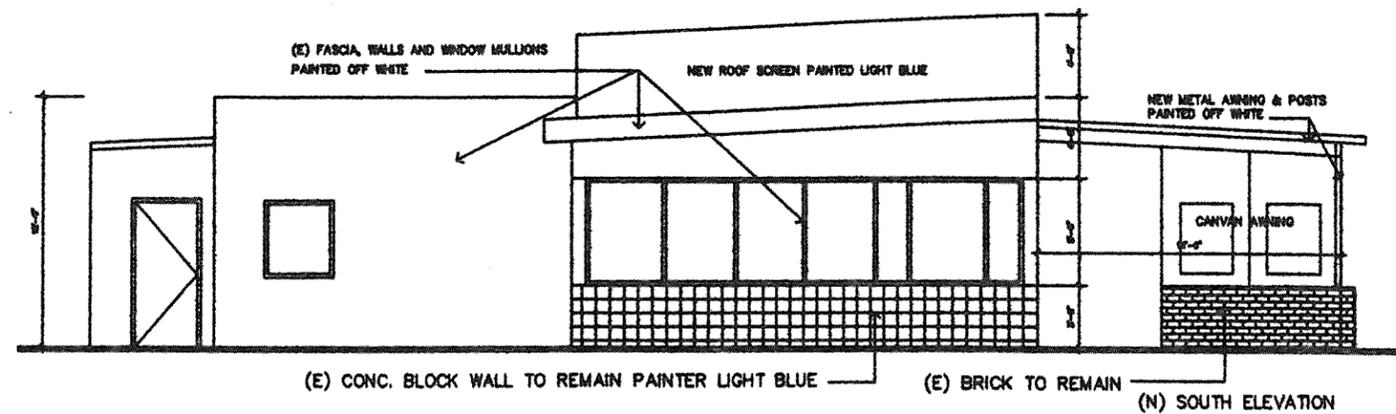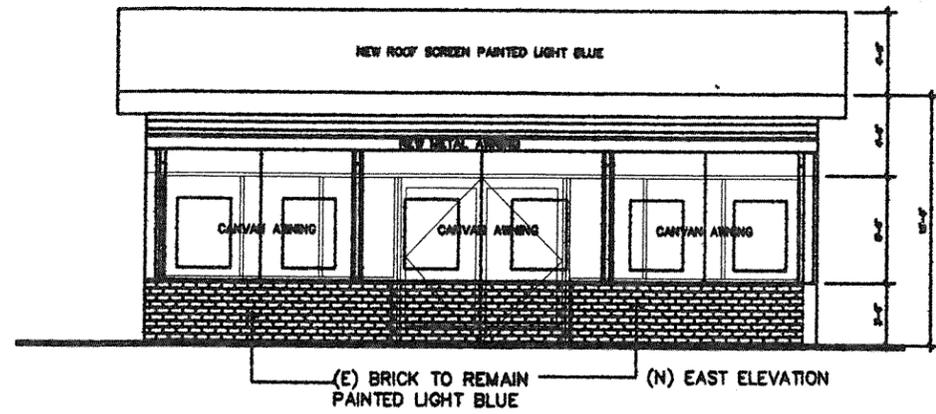

NEW ELEVATIONS

1/4" 2

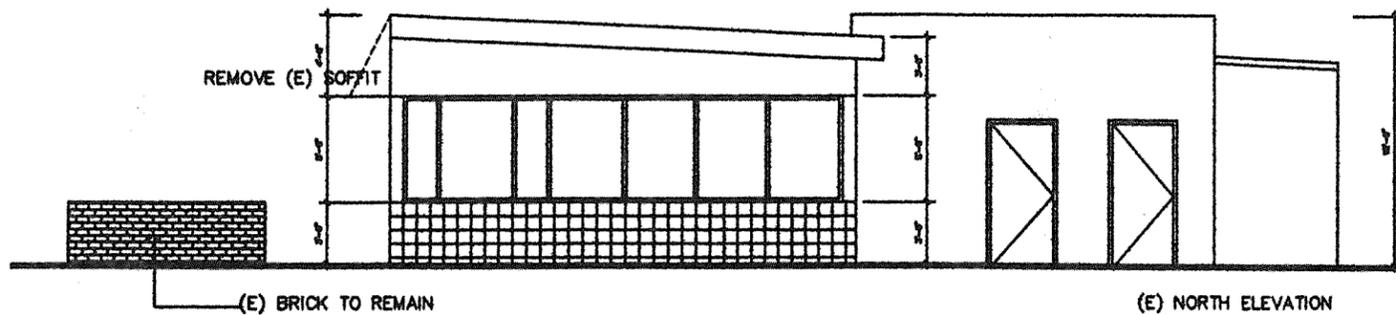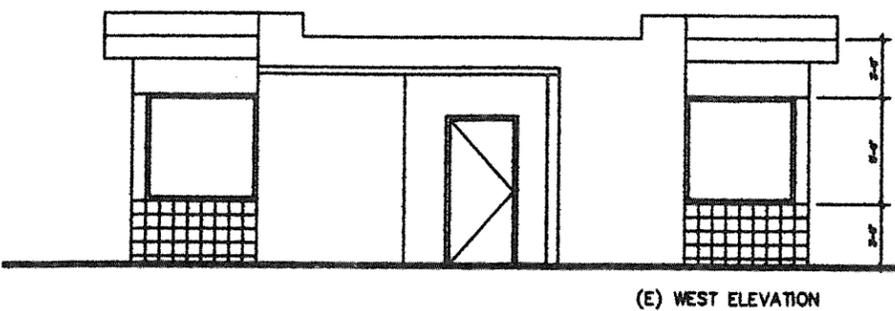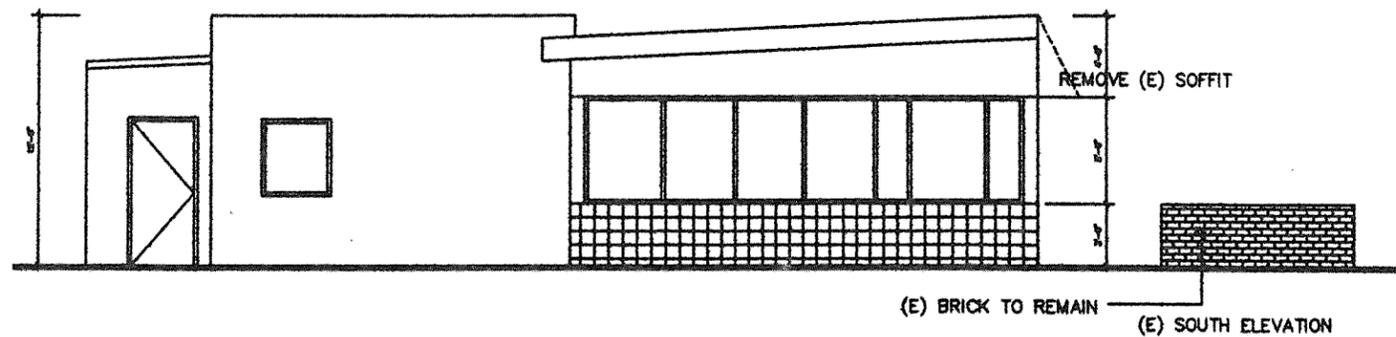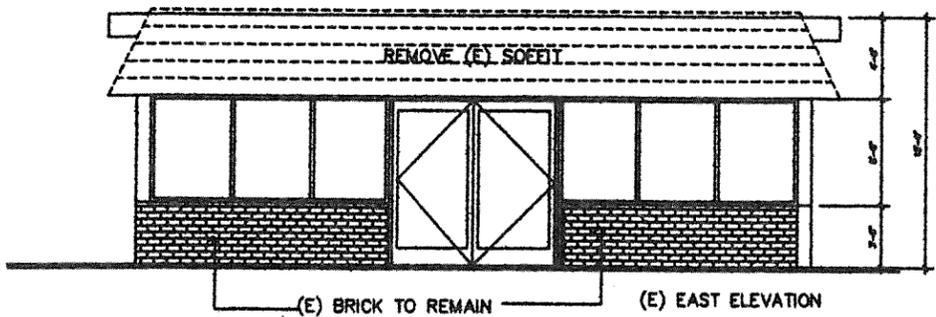

EXISTING ELEVATIONS

1/4" 1

STOP CAFE
1323 SUNNYVALE SARATOGA ROAD
SUNNYVALE, CA 94082



LRS ASSOCIATES
ARCHITECTURE AND PLANNING

102 PERRIN DRIVE SUITE 801 SUNNYVALE
CALIFORNIA 94089 (408) 749-0288
FAX (408) 749-0289

ARCHITECT

DATE 12-6-2014

SCALE SHOWN

SHEET

PROJECT NO. 57.3000

DESIGNER JW

A-3

OF SHEETS