


Gail Avenue & Iris Avenue Intersection

Concept Layout Plan

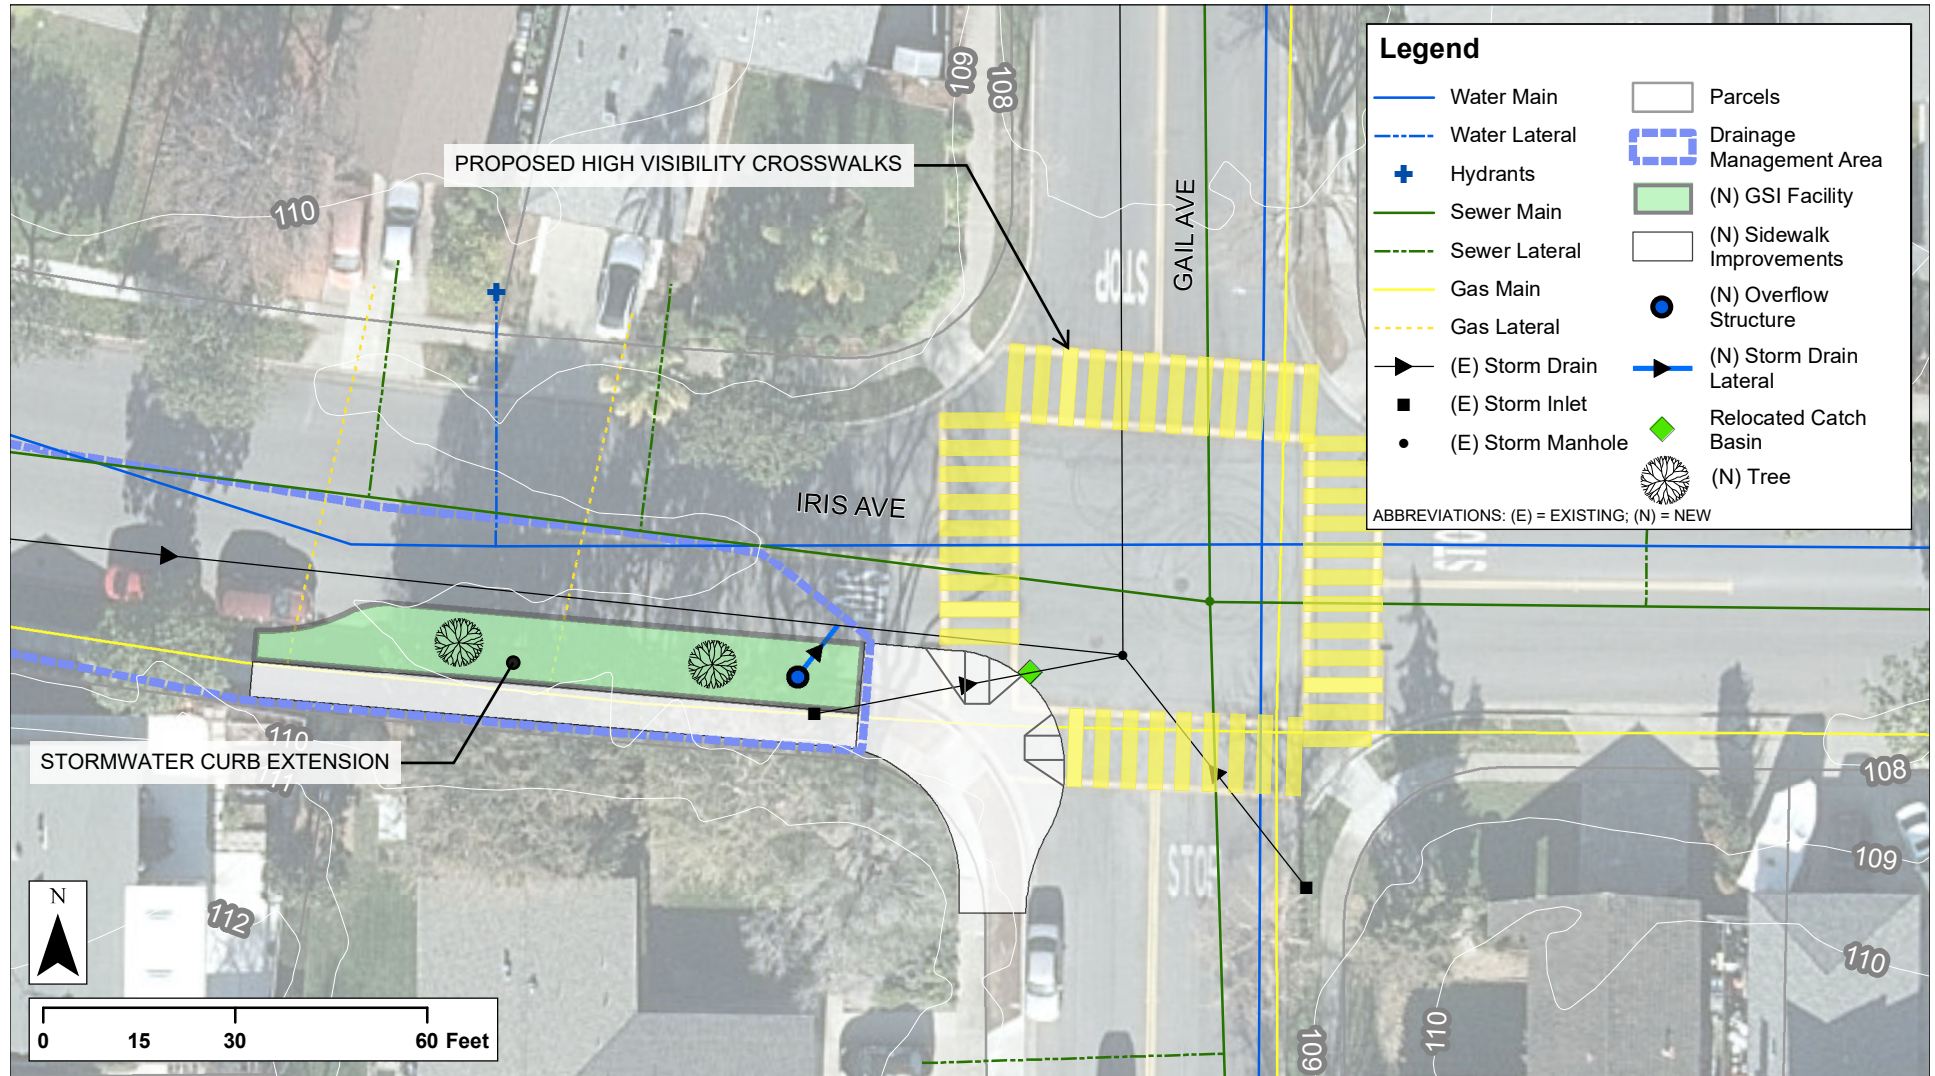

CONCEPT LAYOUT PLAN FOR ILLUSTRATION PURPOSES ONLY. FUTURE STRIPING AND FULL INTERSECTION DESIGN REQUIRED.