


LEGEND

— LIMIT OF WORK

- (1A) MULTI-USE SYNTHETIC TURF FIELD W/ LED LIGHTING
- PONY BASEBALL/SOFTBALL (265' FOUL, 315' CENTER)
 - U-14/16/19 SOCCER FIELD (70 X 110 YD)
 - U-10 SOCCER FIELDS (45 X 65 YD)
 - YOUTH CRICKET FIELD (90 X 110 YD)
- (1B) MULTI-USE NATURAL GRASS FIELD W/ NO LIGHTING
- U-10 SOCCER FIELDS (35 X 65 YD)
- (2A) PLAYGROUND: SWING ZONE
- (2B) PLAYGROUND: SPIN ZONE
- (2C) PLAYGROUND: SLIDE ZONE
- (2D) PLAYGROUND: TOT ZONE
- (3A) DOG PARK: LARGE DOG AREA
- (3B) DOG PARK: SMALL DOG AREA
- (4) SPLASH PAD
- (5A) NEW RESTROOM/CONCESSIONS/PARKS STAFF BLDG
- (5B) NEW RESTROOM BLDG
- (6) PICNIC AREA (NEW TABLES AT EXISTING PICNIC AREA)
- (7) EVENT SPACE (AT FUTURE LIBRARY)
- (8) COURT LIGHTING UPGRADES (NO PICKLEBALL STRIPING)
- (9) SKATE PARK (BASIC REPAIRS AND LIMITED IMPROVEMENTS)
- (10) FUTURE/POTENTIAL MIXED-USE BATTING CAGE LOCATION
- (11) PASSIVE RECREATION

- EXISTING TREES
- PROPOSED TREES
- NATIVE/ADAPTED PLANTING AREA
- MULCH AREA
- CONCRETE PAVING/PATHWAY
- A MAINTENANCE ENCLOSURE

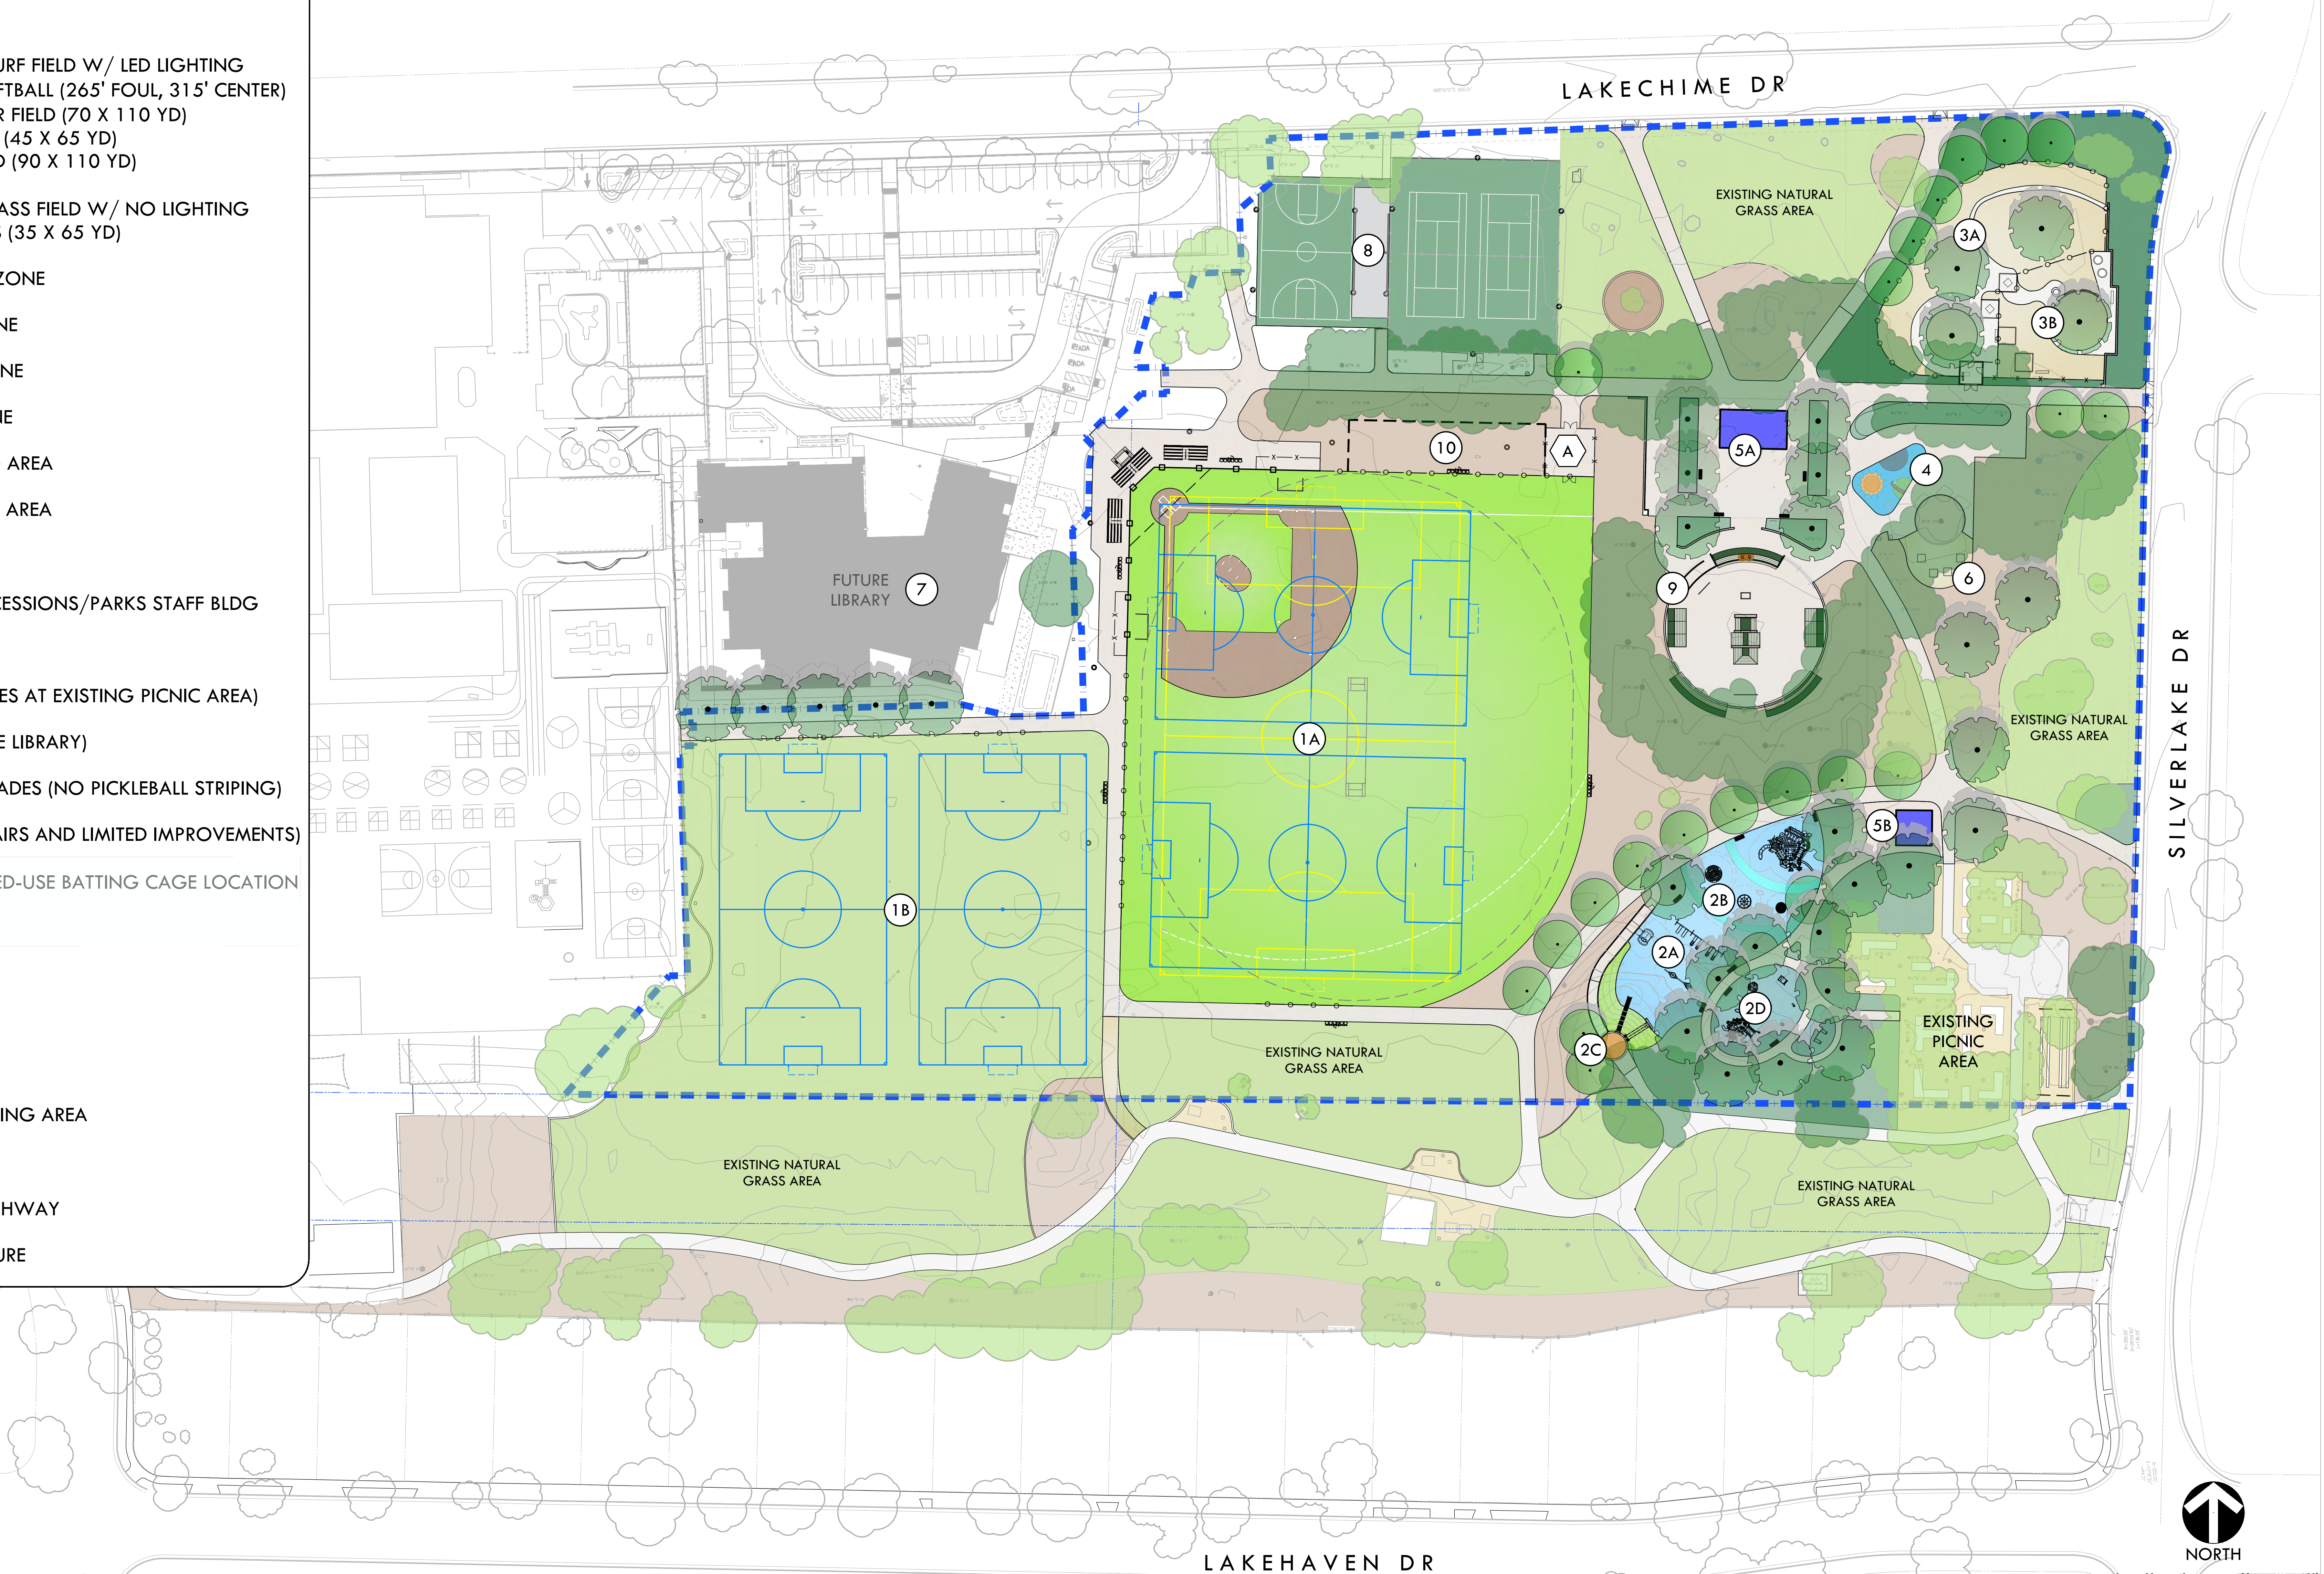

PREFERRED CONCEPT PLAN

Lakewood Park
834 Lakechime Dr
Sunnyvale, CA 94089



August 9, 2023

LANDSCAPE ARCHITECTURE
CIVIL ENGINEERING
SPORT PLANNING & DESIGN
2455 The Alameda, Ste. 200
Santa Clara, CA 95050
tel: 408.985.7200
fax: 408.985.7260
www.verdedesigninc.com