


| ISSUED DRAWING LOG | | |
|--------------------|------|------|
| No. | Date | Item |
| | | |
| | | |
USER\FW: RLAMB\AKPZZ508
 FILE NAME: I:\06079\SUN-TC\5000_CADD\ARCH\BASE\MERCH\STC-MP--S002--20070807.DWG
 XREFS: (DIESEL evaluation failed)
 TIME: 07 AUG 2007 - 4:46PM

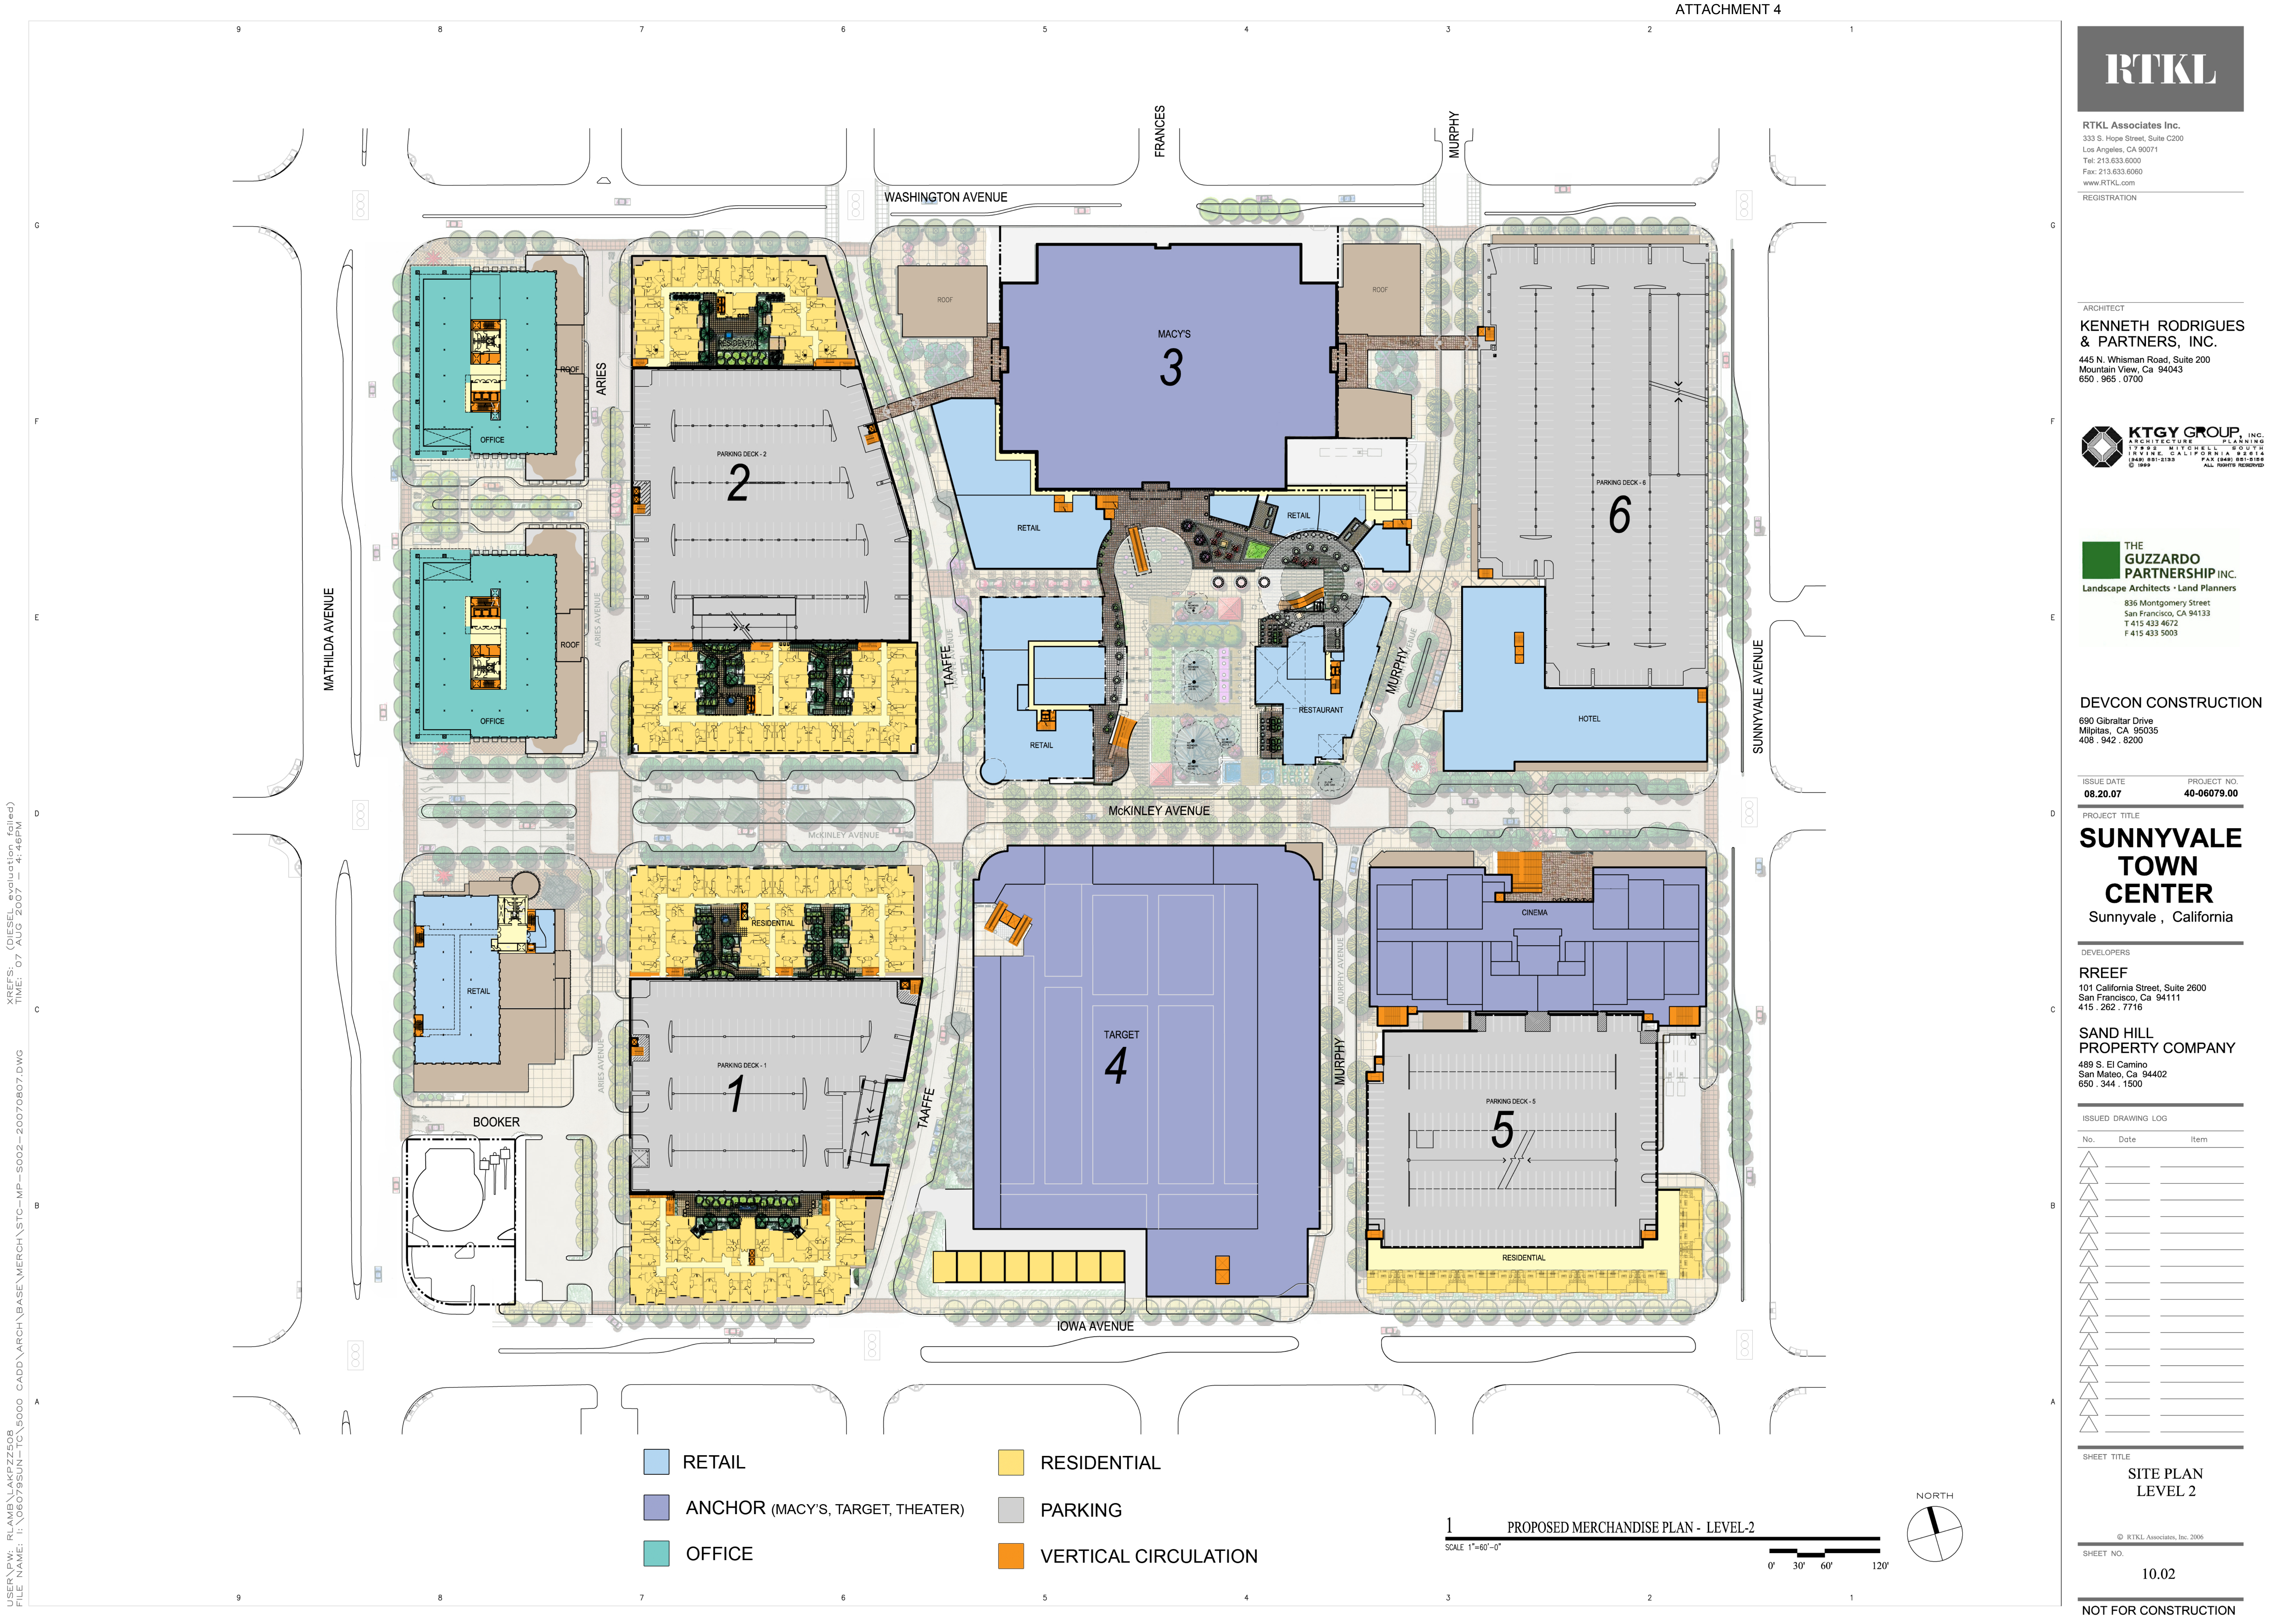

| | |
|--|--|
| RETAIL | RESIDENTIAL |
| ANCHOR (MACY'S, TARGET, THEATER) | PARKING |
| OFFICE | VERTICAL CIRCULATION |

1 PROPOSED MERCHANDISE PLAN - LEVEL 2
 SCALE 1"=60'-0"

0' 30' 60' 120'

