


Sunnyvale, CA


181 Greenwich Street
San Francisco, CA 94111
T 415 433 4672
F 415 433 5003

[illegible]

Date: 10/11/2013

of 1 sheets this section
Project Number 12572

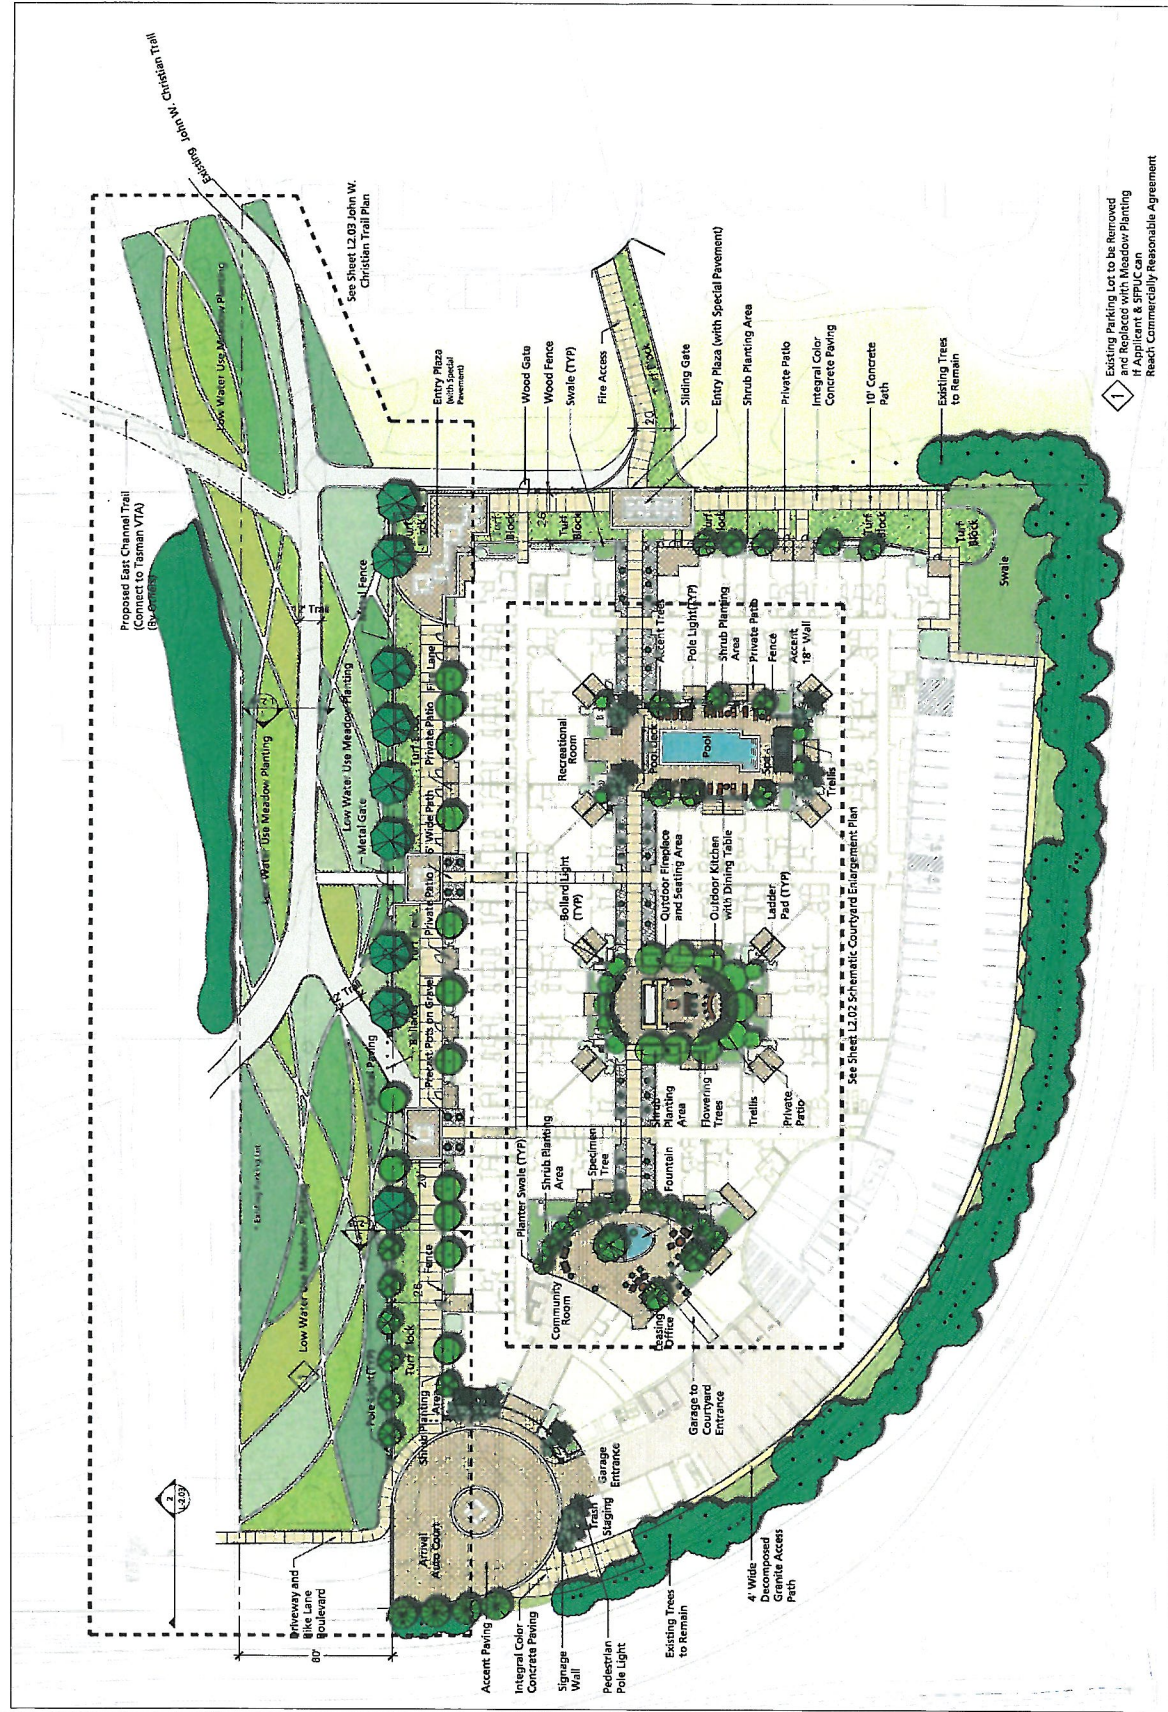

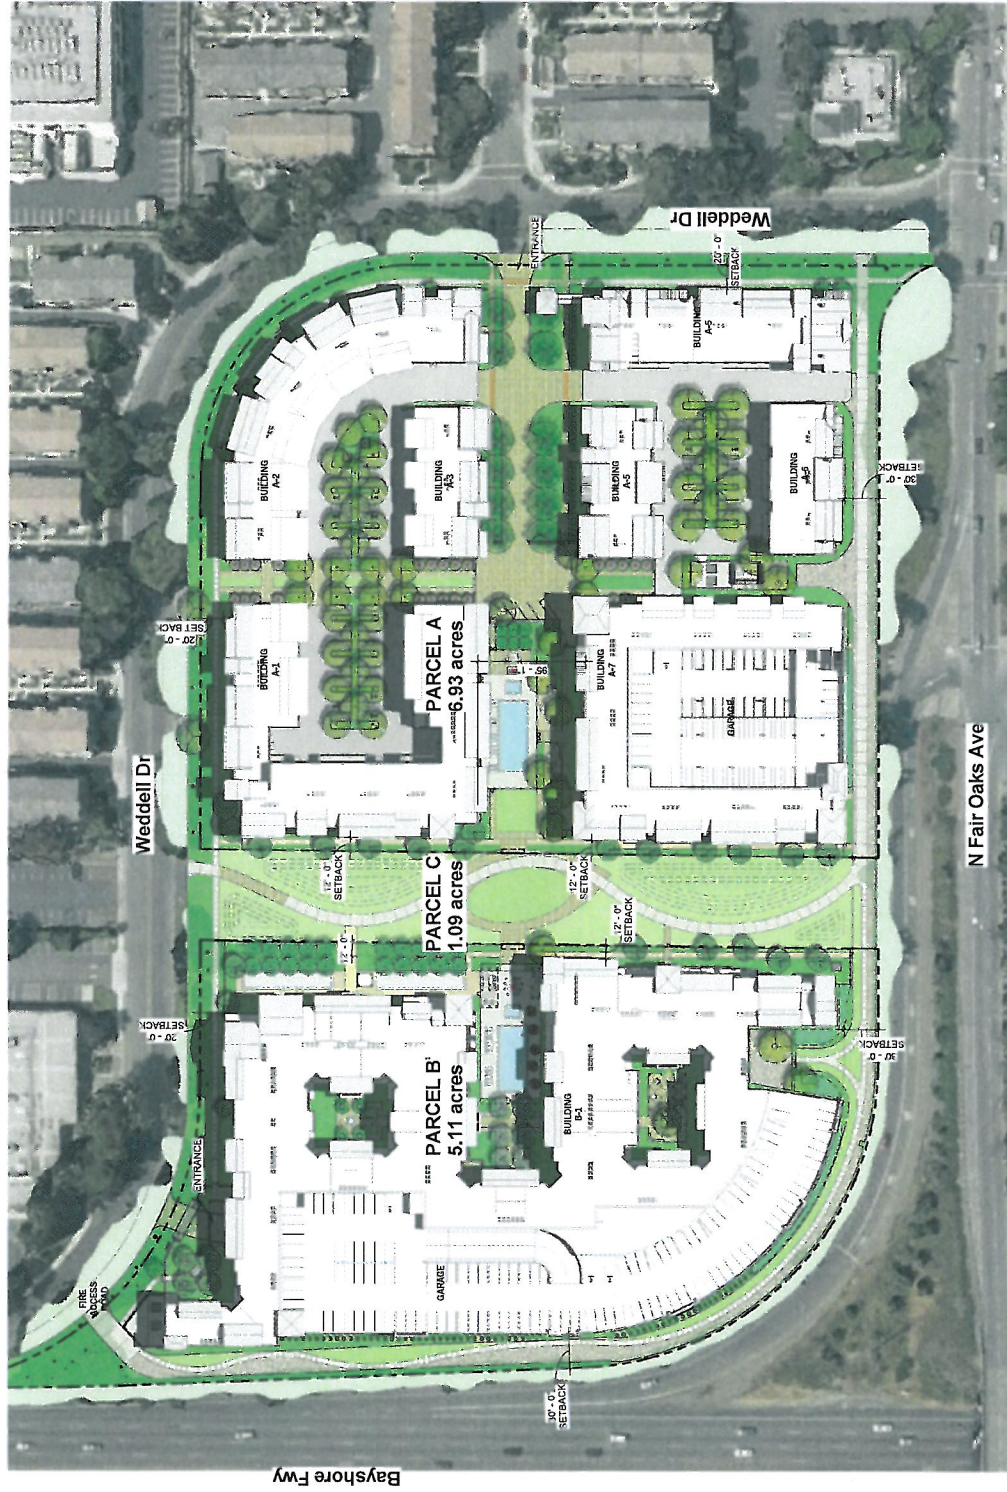

FOR ADDITIONAL CIVIL AND LANDSCAPE INFORMATION
REFER TO CIVIL & LANDSCAPE DRAWINGS

Fair Oaks Residential Village Sunnyvale, CA

Steinberg Architects | Raintree Partners

A1.01
Overall Site Plan
2013-11-08
12100