


SITE PLAN

**ROUND TABLE PIZZA
1220 OAKMEAD PARKWAY
SUNNYVALE, CA 94085**

**EDWARD CAROPEPE
BMC,LLC
408-375-8824**

Lakeside Drive

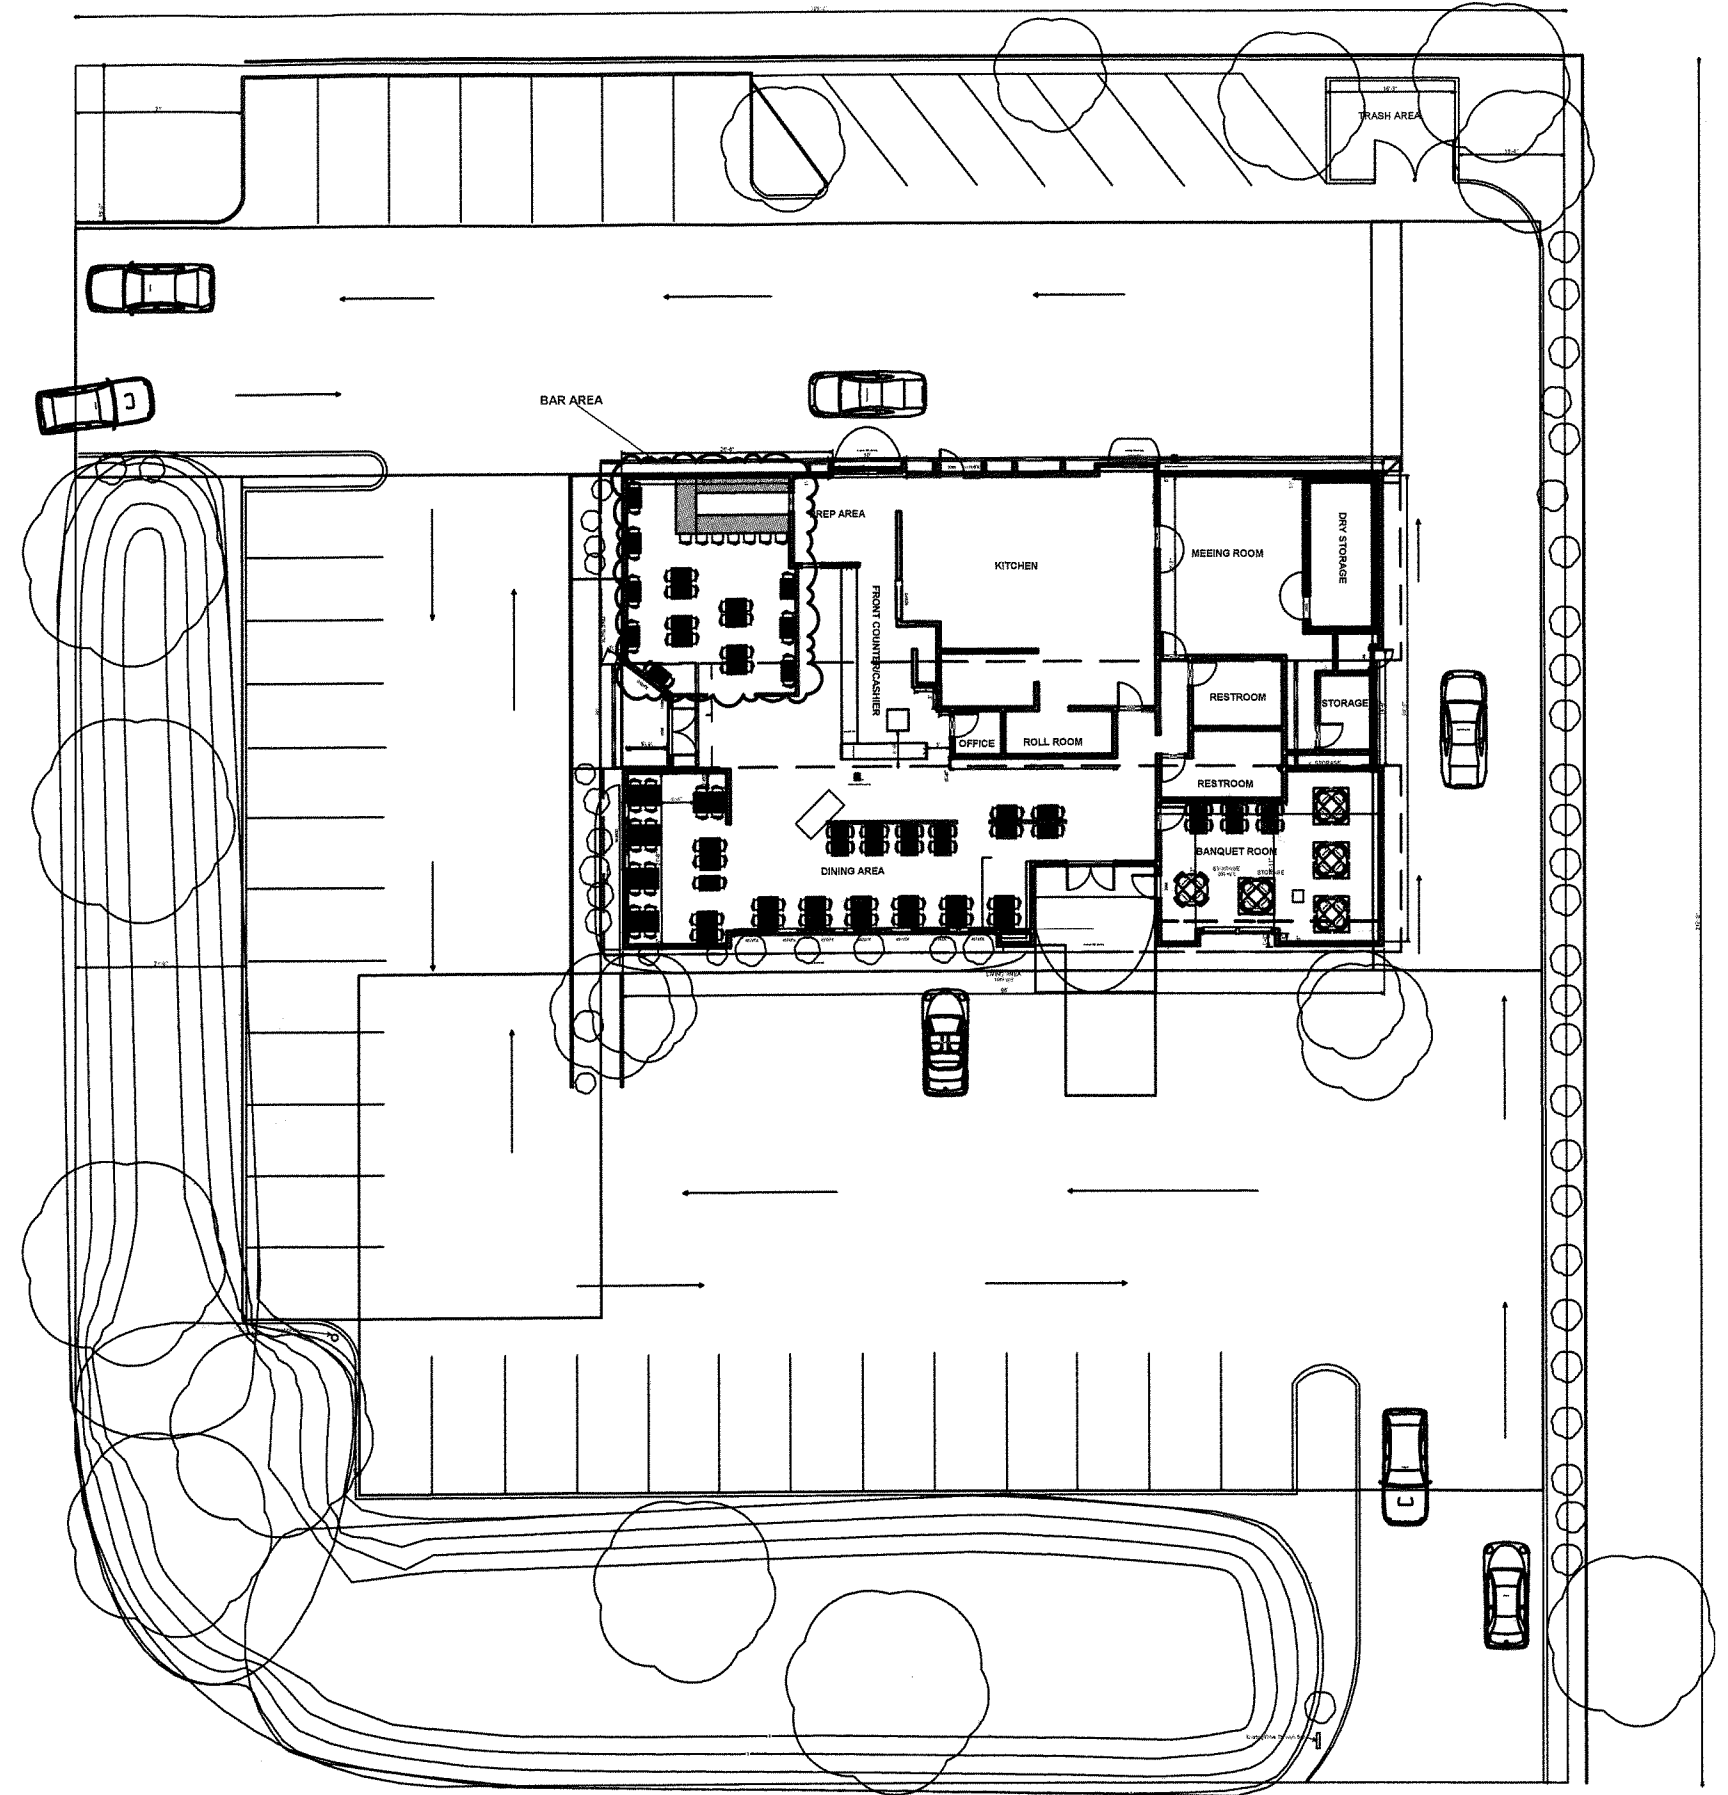

Oakmead Parkway

(PROPOSED)
BAR AREA

