


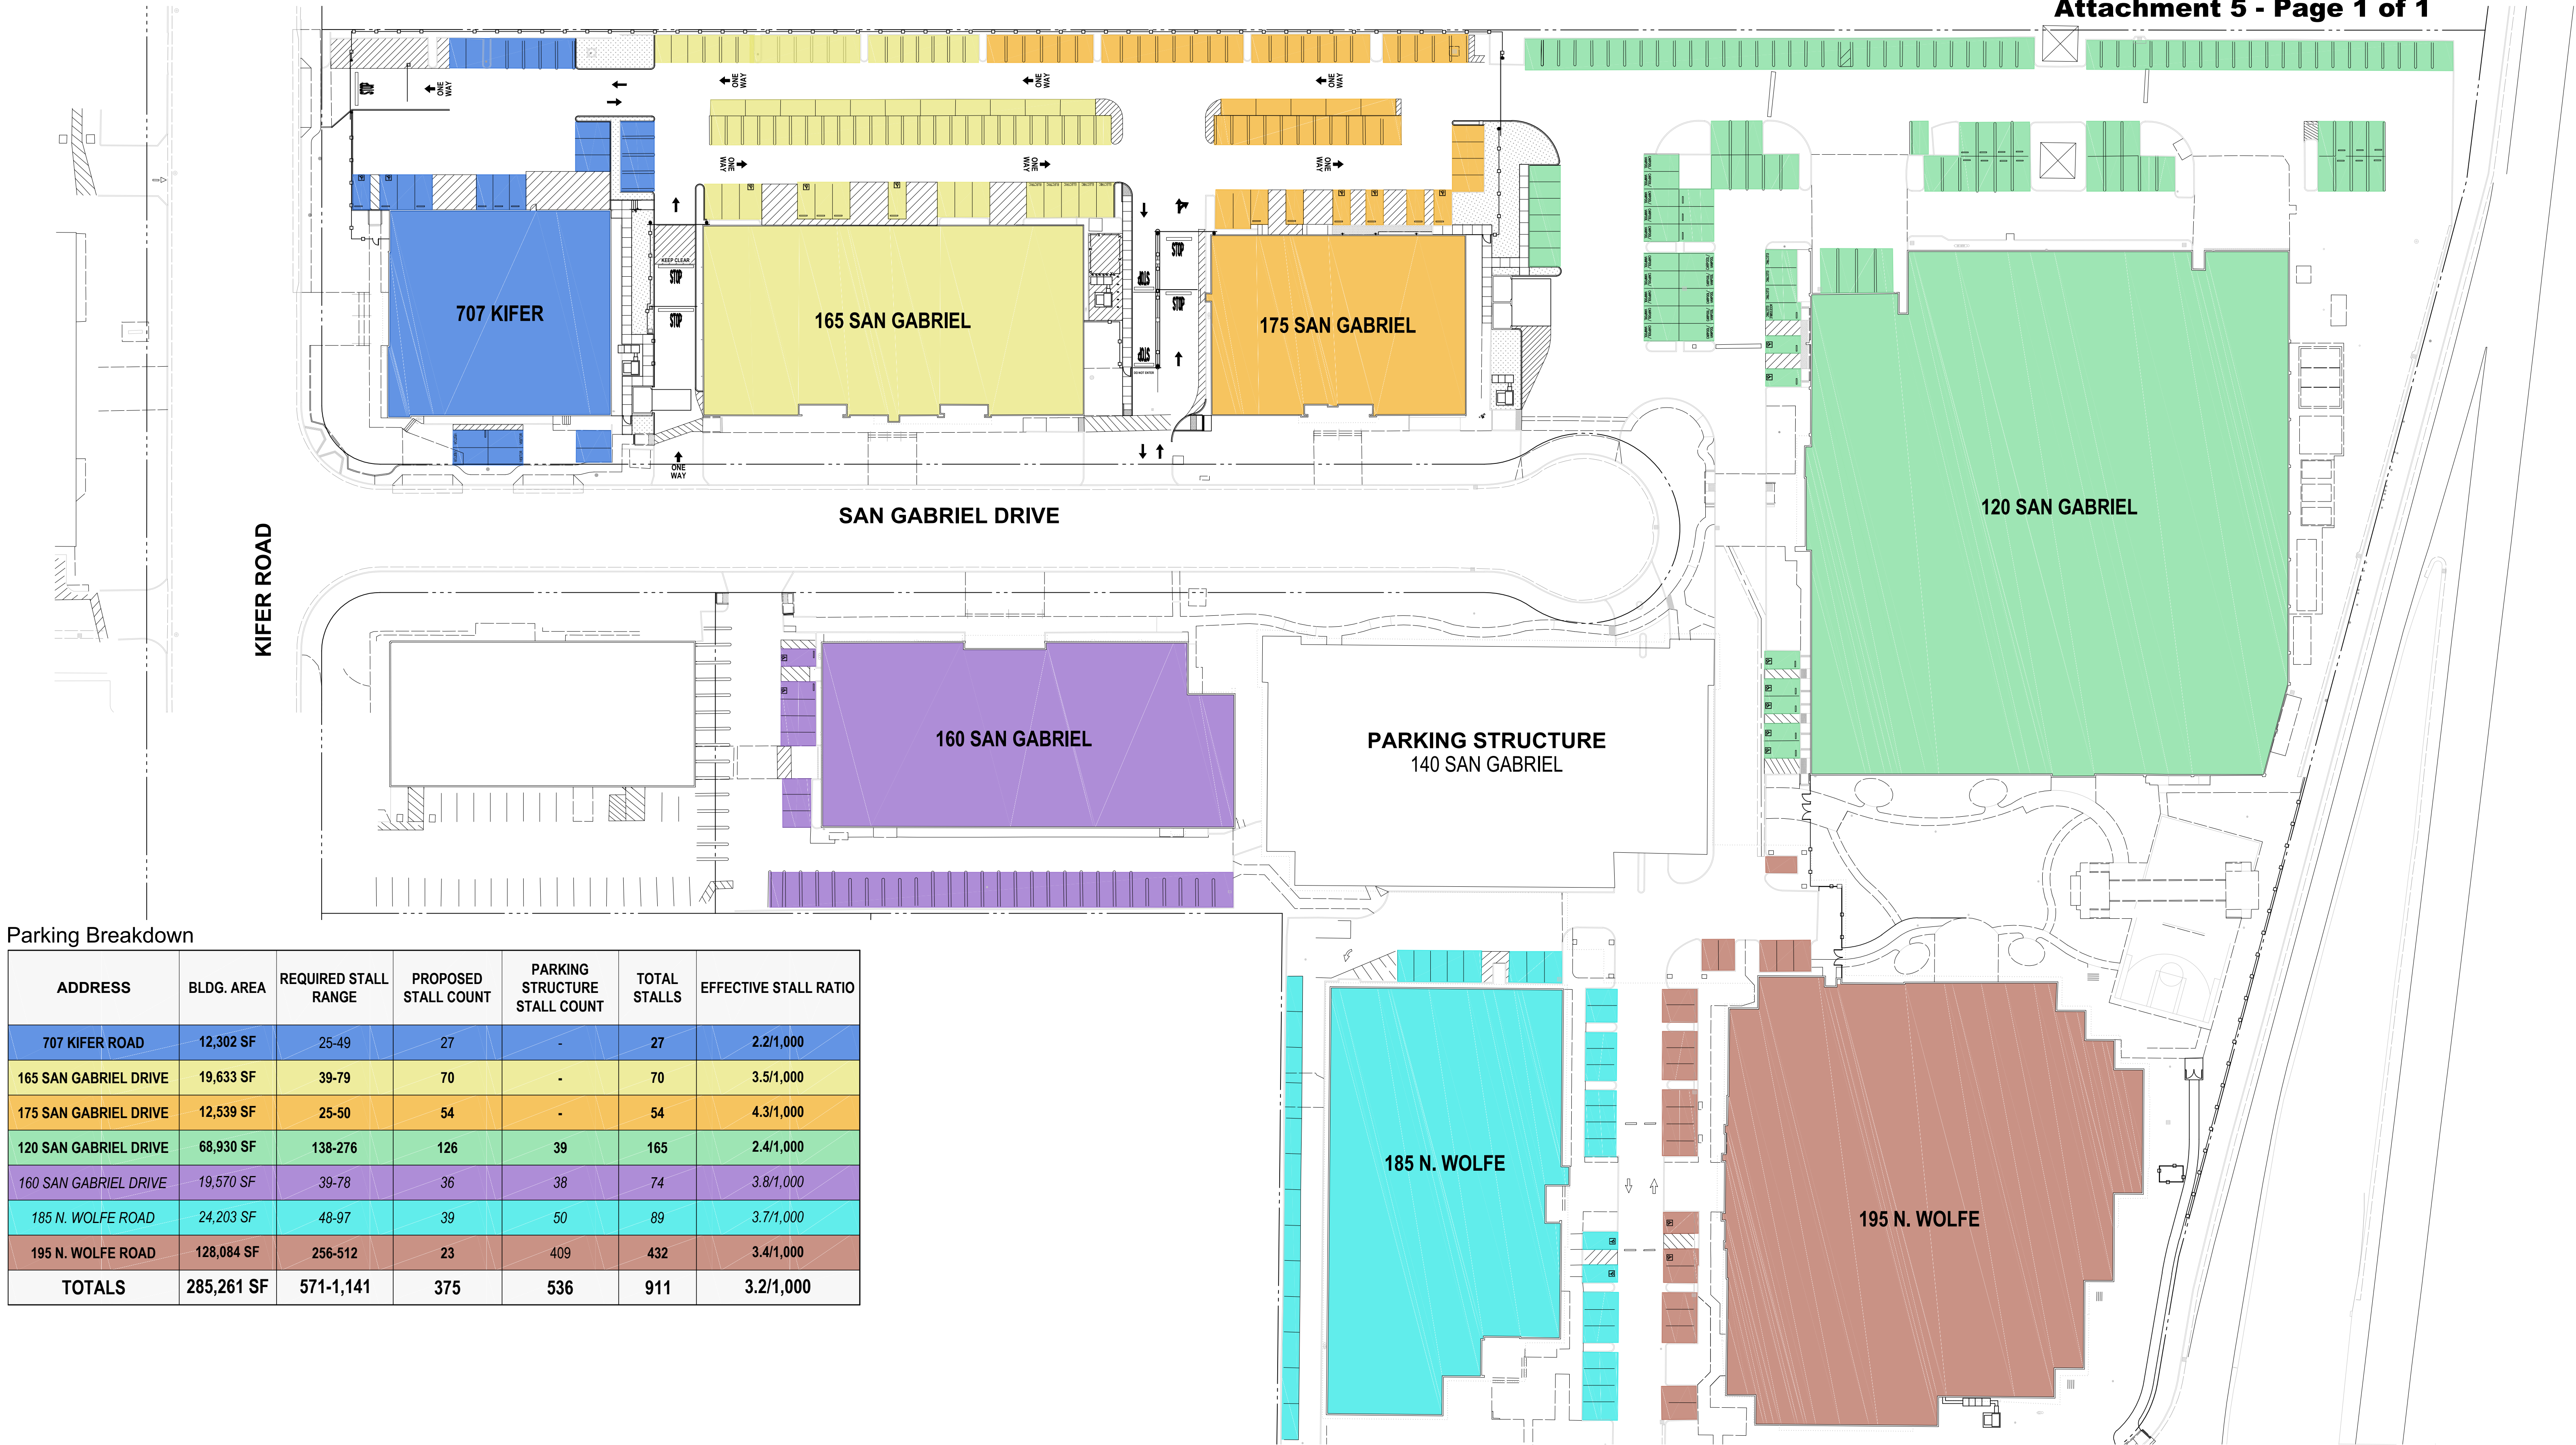

Parking Breakdown

ADDRESS	BLDG. AREA	REQUIRED STALL RANGE	PROPOSED STALL COUNT	PARKING STRUCTURE STALL COUNT	TOTAL STALLS	EFFECTIVE STALL RATIO
707 KIFER ROAD	12,302 SF	25-49	27	-	27	2.2/1,000
165 SAN GABRIEL DRIVE	19,633 SF	39-79	70	-	70	3.5/1,000
175 SAN GABRIEL DRIVE	12,539 SF	25-50	54	-	54	4.3/1,000
120 SAN GABRIEL DRIVE	68,930 SF	138-276	126	39	165	2.4/1,000
160 SAN GABRIEL DRIVE	19,570 SF	39-78	36	38	74	3.8/1,000
185 N. WOLFE ROAD	24,203 SF	48-97	39	50	89	3.7/1,000
195 N. WOLFE ROAD	128,084 SF	256-512	23	409	432	3.4/1,000
TOTALS	285,261 SF	571-1,141	375	536	911	3.2/1,000

SAN GABRIEL DRIVE


CAMPUS SECURITY

PARKING PROGRAM - ON GRADE

SUNNYVALE, CA

KW # A14000-010

03.01.2015 MPP Submittal
03.23.2015 MPP RESUBMITTAL

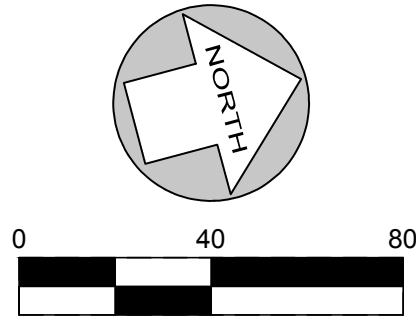

Kier & Wright Civil
Engineers & Surveyors, Inc.

3350 Scott Boulevard, Building #22
Santa Clara, California 95054
408.727.6665 www.kierwright.com

KIER & WRIGHT

C.4