

OFFICIAL PLAN LINES OF MATHILDA AVENUE BETWEEN EL CAMINO REAL TO E. WASHINGTON AVENUE.

I hereby certify that this map (or, the map attached), consisting of 3 sheets, constitutes a precise plan based on the Land Use and Transportation Element of the General Plan for the City of Sunnyvale, which precise plan was recommended for adoption by Resolution No. _____ of the Planning Commission of the City of Sunnyvale on _____.

Secretary of the Planning Commission


I hereby certify that this map (or, the map attached), consisting of 3 sheets, is an addition to Section 19.06.040 of the Sunnyvale Municipal Code, adopted as Ordinance No. _____ by the City Council of the City of Sunnyvale on _____.

City Clerk of the City of Sunnyvale




MATHILDA AVENUE PLAN LINE

EL CAMINO REAL TO WASHINGTON AVENUE

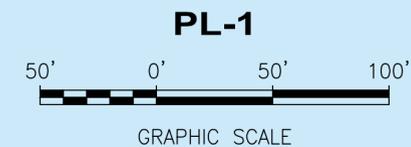


clem Jul 28, 2015 - 3:47pm P:\Eng14\147086-MTC_Mathilda_Ave_Downtown_Plan_Line\DWG\SHEETS\MATHILDA-PLAN_LINE_ROW.dwg

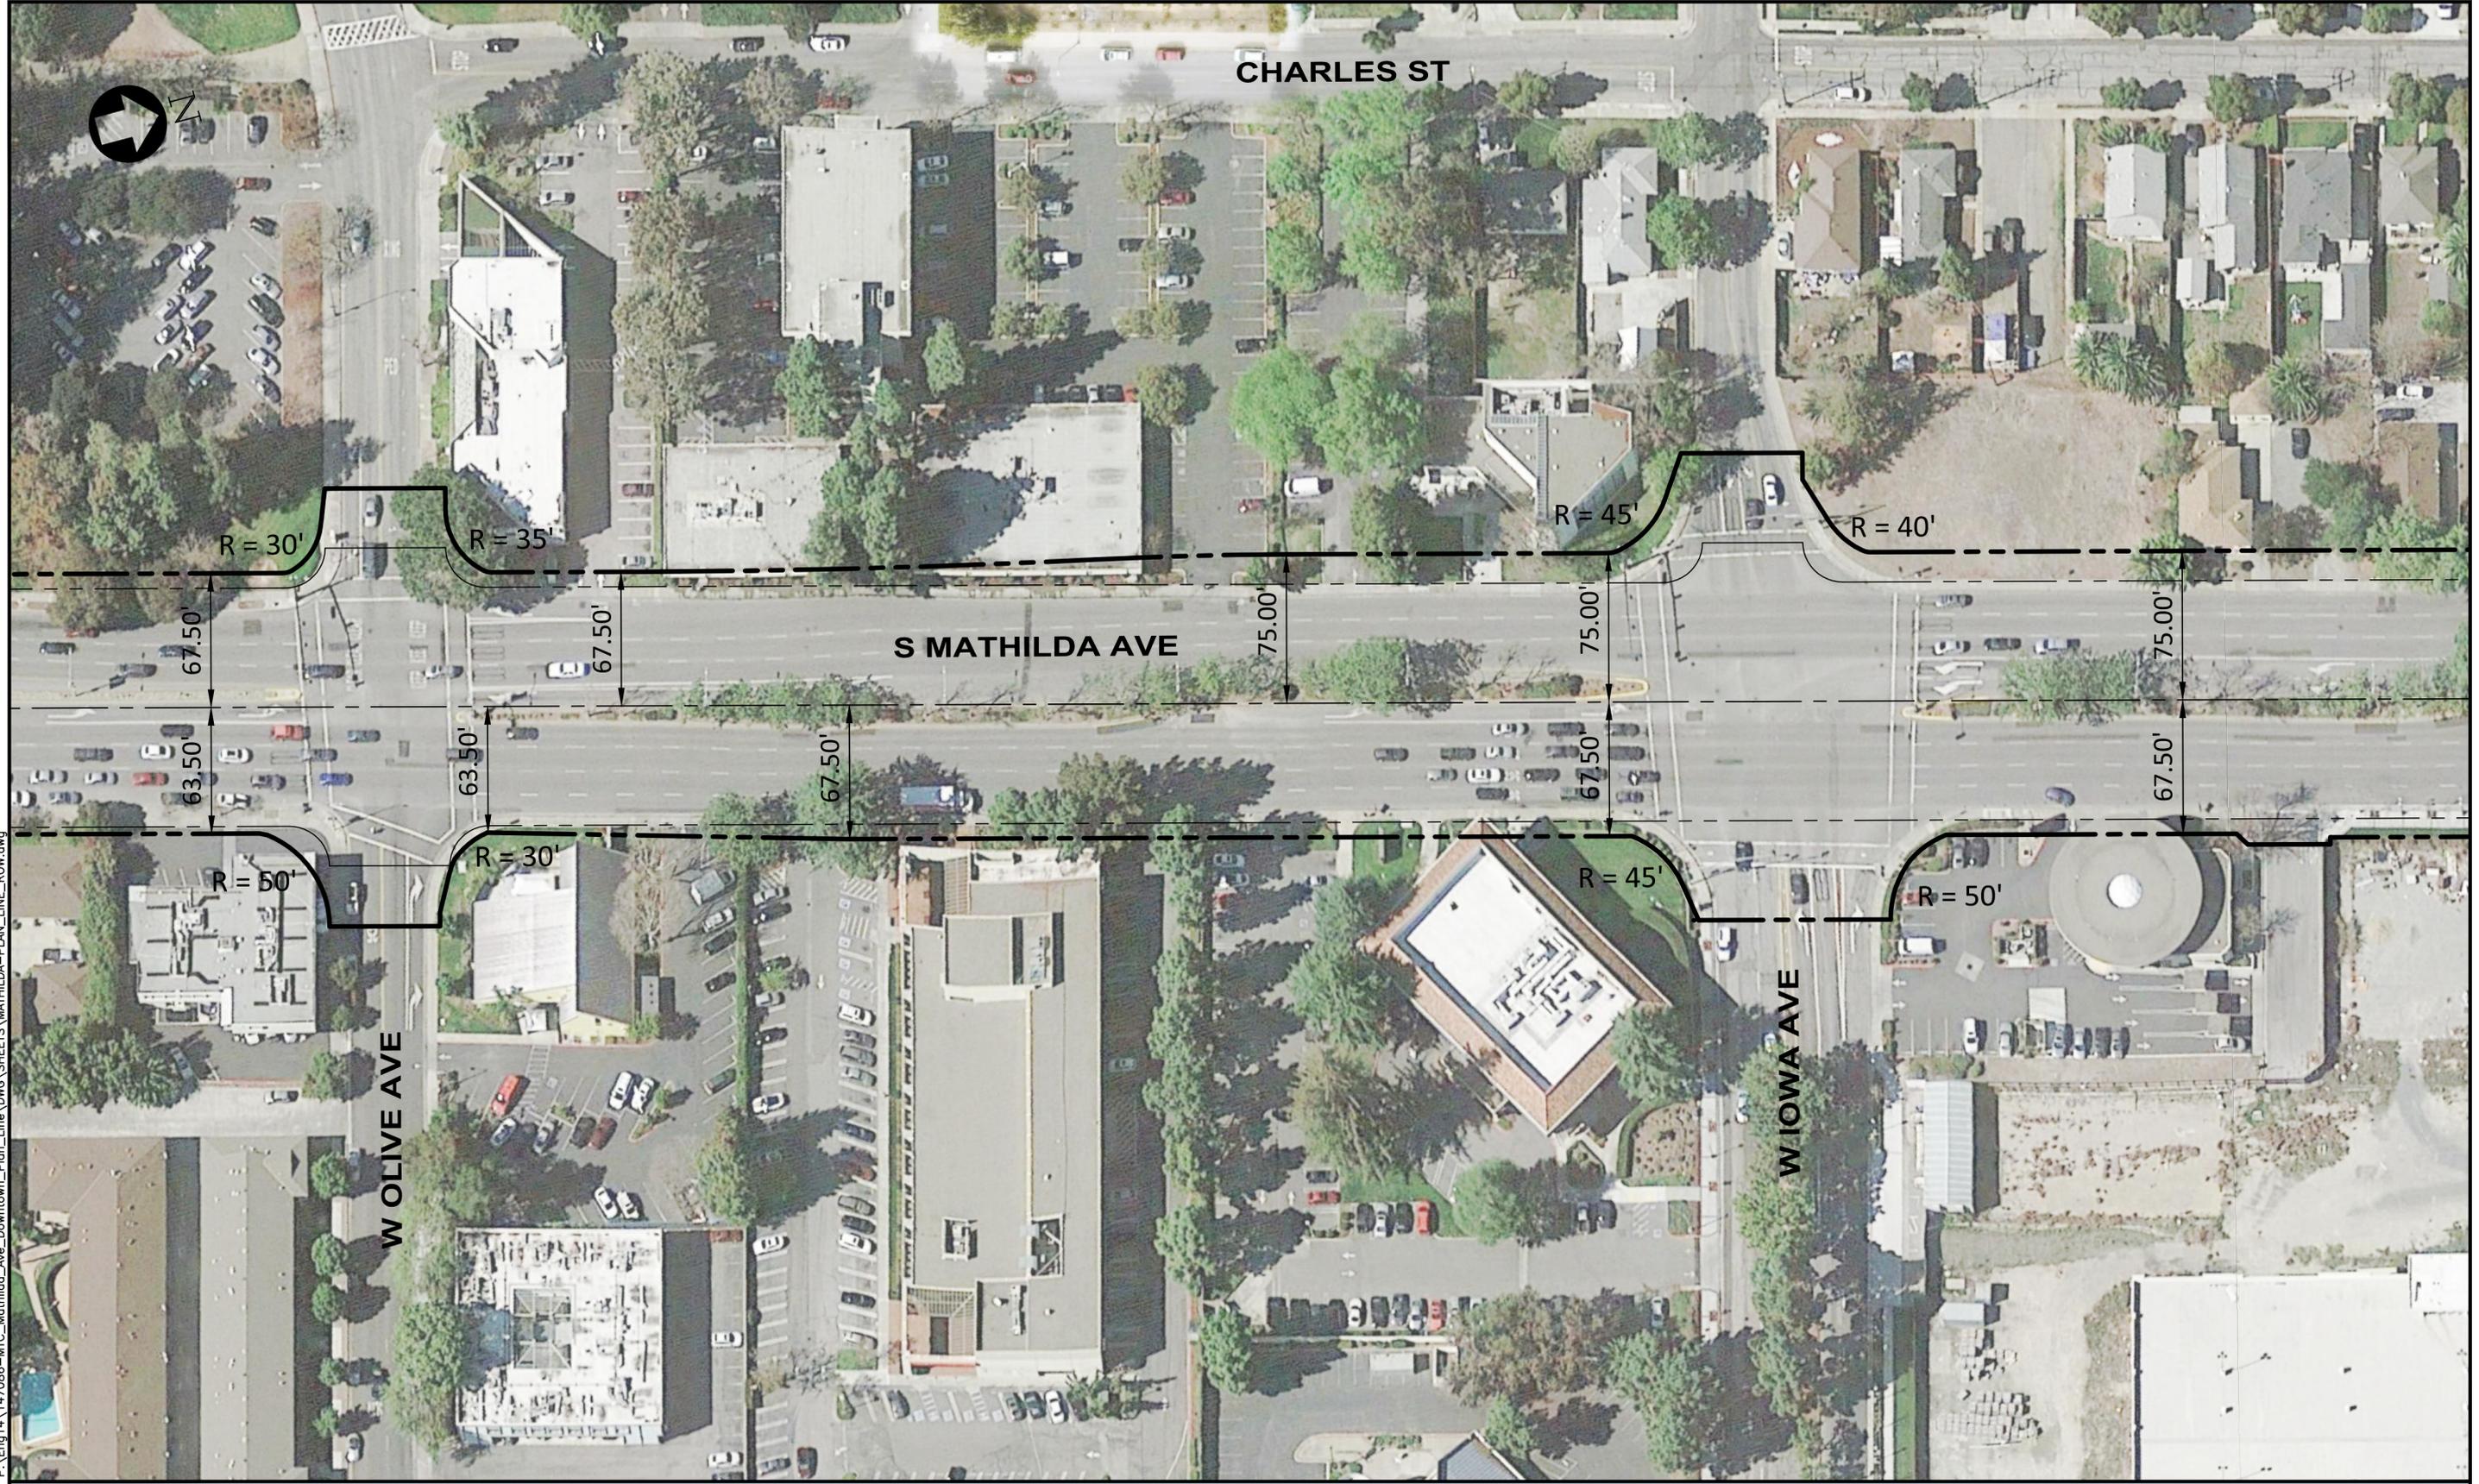


MATHILDA AVENUE PLAN LINE

EL CAMINO REAL TO WASHINGTON AVENUE

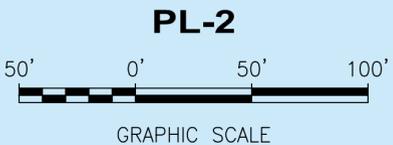


07/28/2015

clem Jul 28, 2015 - 3:49pm P:\Eng\1417086-MTC_Mathilda_Ave_Downtown_Plan_Line\DWG\SHEETS\MATHILDA-PLAN_LINE_ROW.dwg

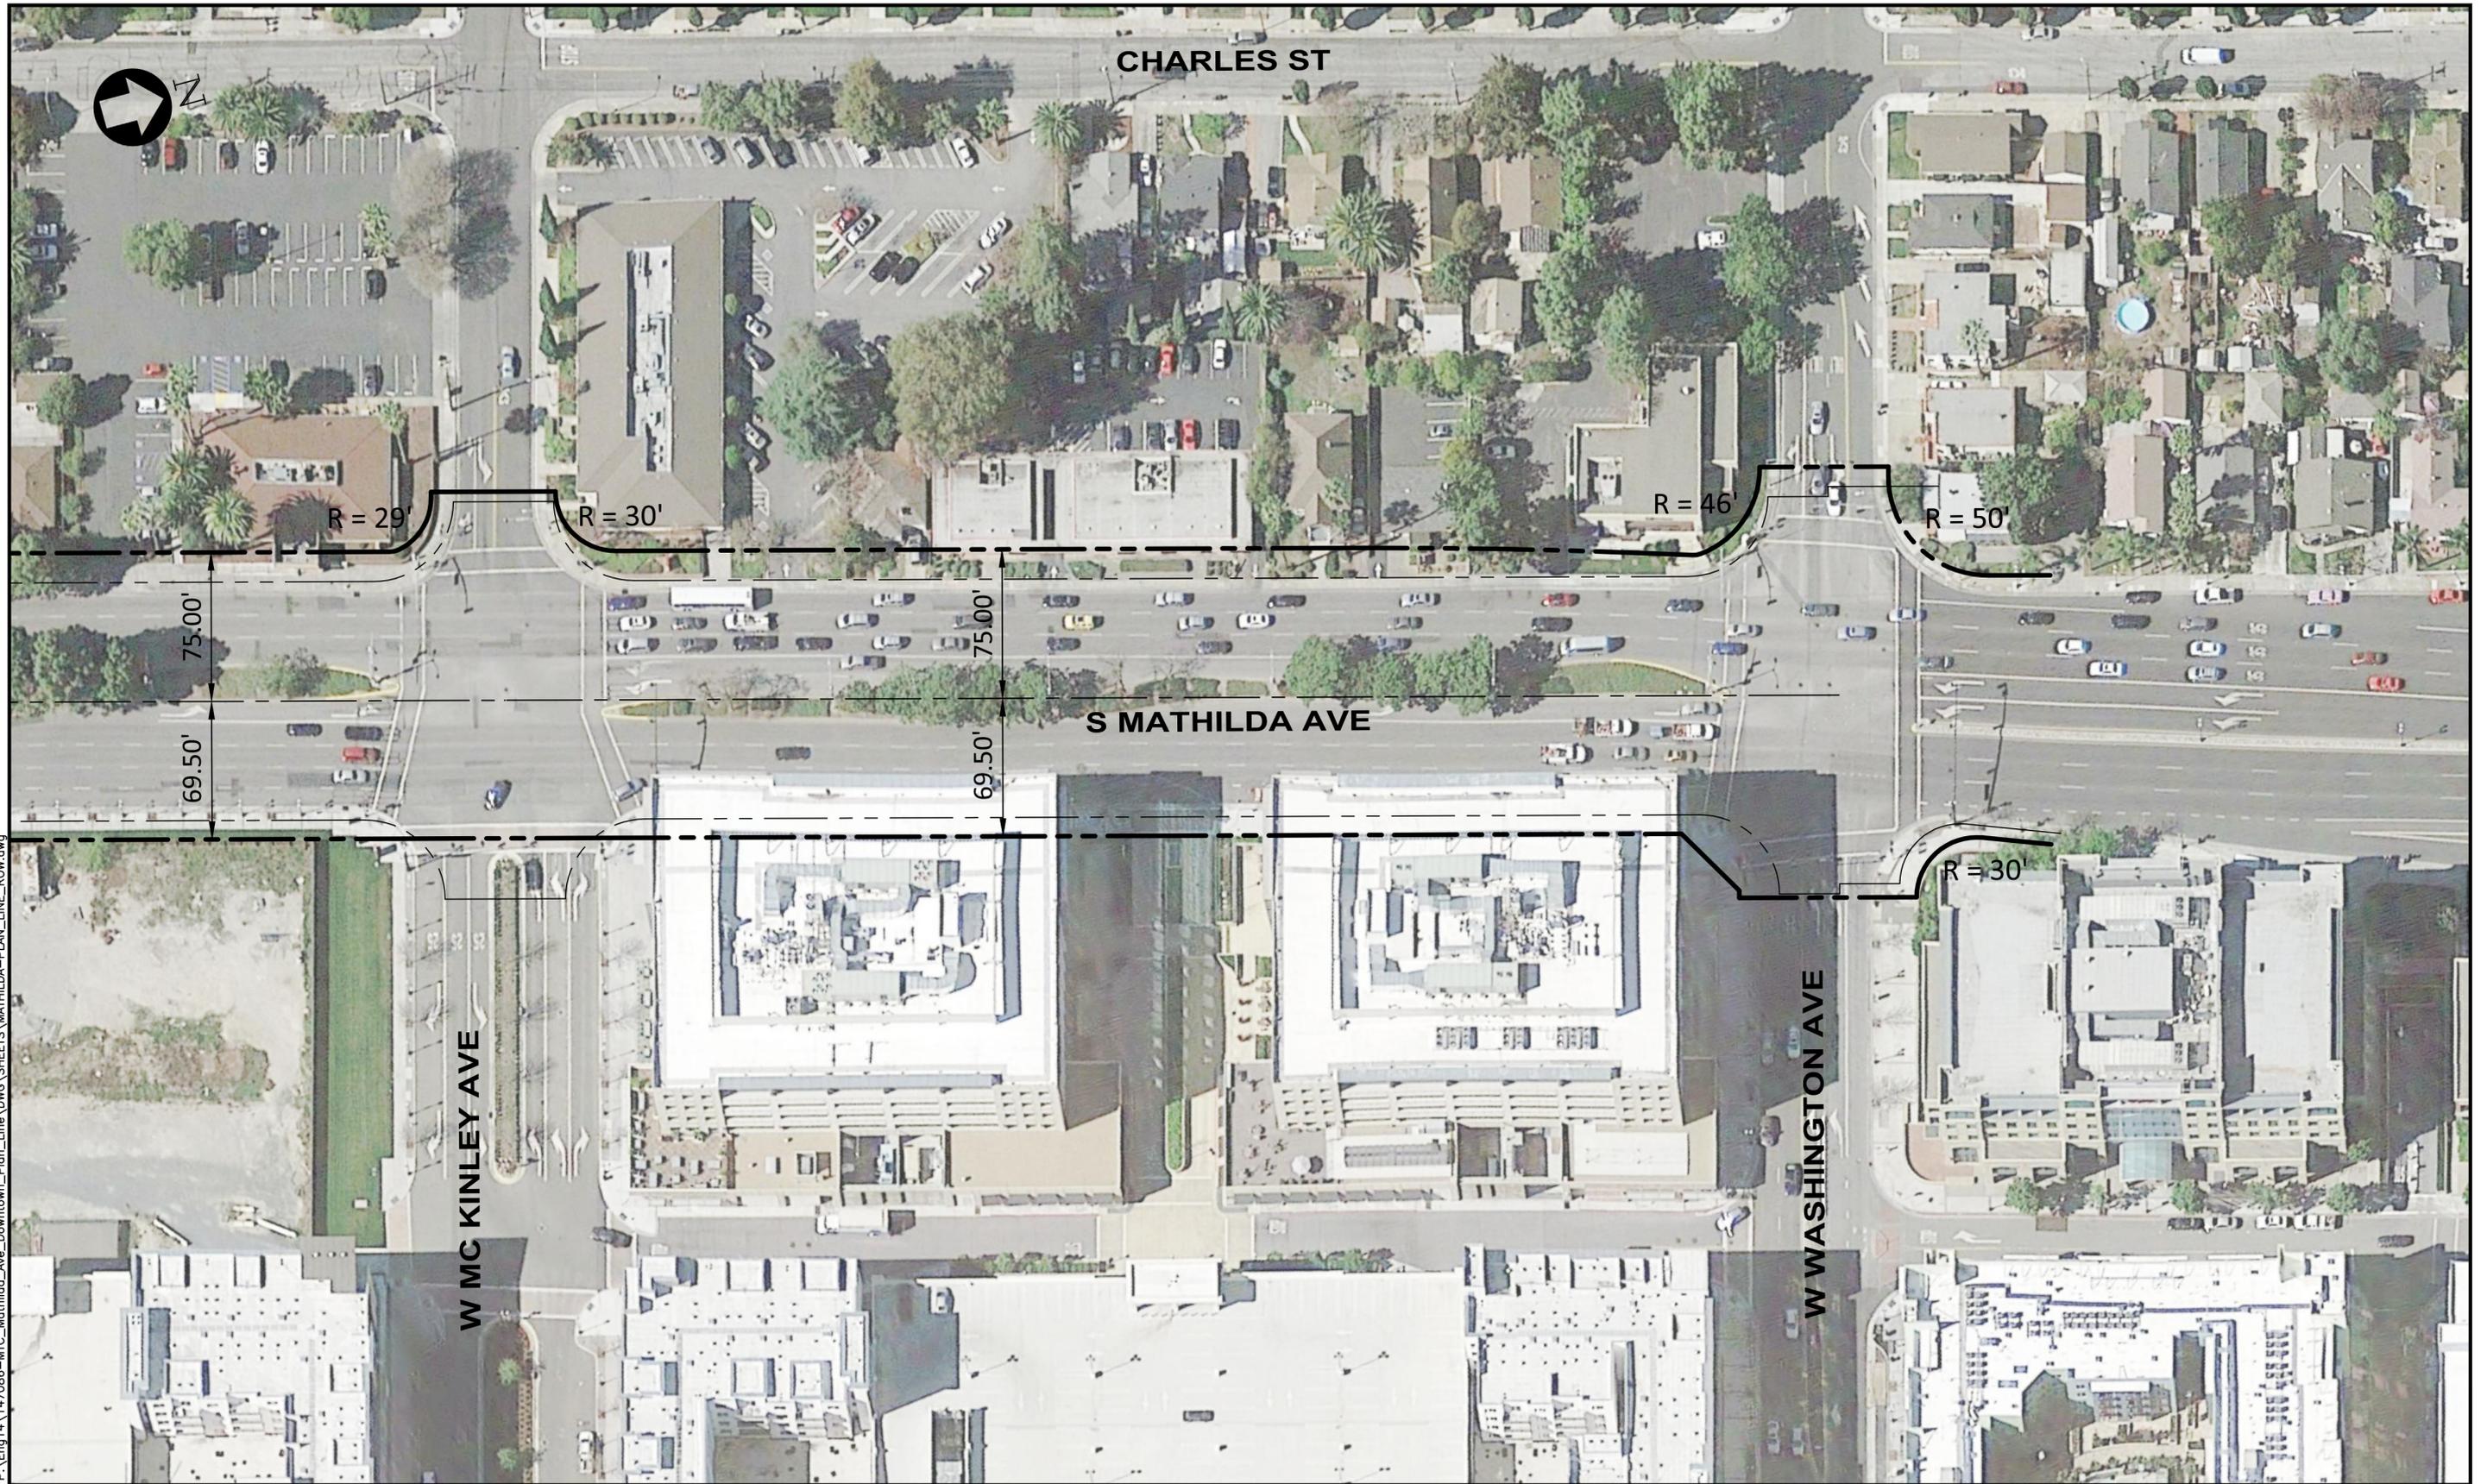

MATHILDA AVENUE PLAN LINE
 EL CAMINO REAL TO WASHINGTON AVENUE

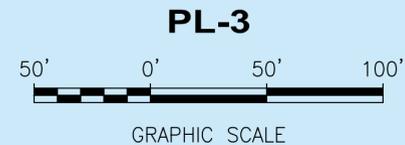

07/28/2015