


MINI PARK CONCEPT ONE



THE VALE  
WATT INVESTMENTS AT SUNNYVALE, LLC

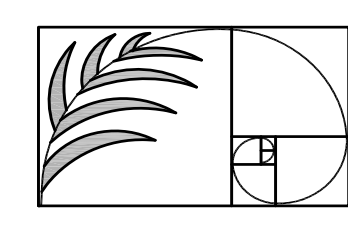


BRUCE JETT ASSOCIATES  
LANDSCAPE ARCHITECTS  
30 SEPTEMBER 2015  
CRLA #3335  
3 Alvarado Rd., Suite 201  
Orinda, CA 94563  
925.254-5422  
www.landsearch.com



LEGEND


- 1 NEIGHBORHOOD IDENTITY MONUMENT
- 2 RAISED PLANTER WITH PUBLIC ART OR ACCENT TREES
- 3 4'-0" HT OPEN METAL FENCE
- 4 PEDESTRIAN ENTRY
- 5 PLAY EQUIPMENT WITH SHADE AWNING
- 6 PLAY MOUNDS
- 7 PICNIC TABLES UNDER SHADE STRUCTURE
- 8 BENCH CLUSTER OR FITNESS EQUIPMENT
- 9 SMALL GROUP SEATING AREA
- BENCH
- 9 PLAY LAWN, ARTIFICIAL TURF
- 10 BBQ
- 11 DRINKING FOUNTAIN WITH WATER BOTTLE FILLER
- 12 PEDESTRIAN LIGHTING
- 13 FENCE WITH INTERACTIVE PANELS & SELF CLOSING GATE
- 14 DROUGHT TOLERANT, LOW MAINTENANCE, MEDITERRANEAN PLANT MATERIAL
- 15 BUTTERFLY GARDEN AND GRAVEL PATHS

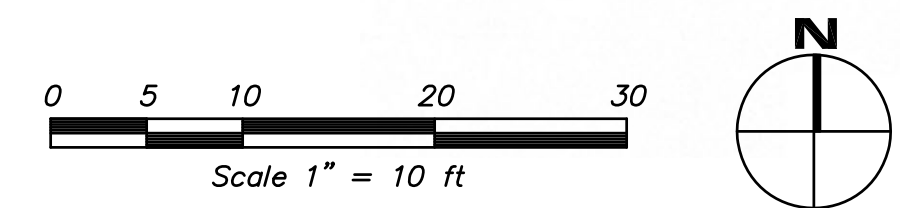

MINI PARK CONCEPT TWO



THE VALE  
WATT INVESTMENTS AT SUNNYVALE, LLC

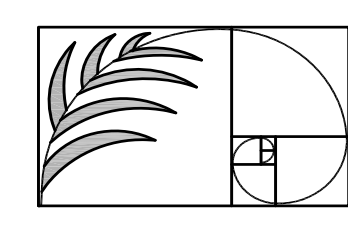

BRUCE JETT ASSOCIATES  
LANDSCAPE ARCHITECTS  
30 SEPTEMBER 2015  
CRLA #3335  
3 Alvarado Rd., Suite 201  
Orinda, CA 94563  
925.254.5422  
www.landsearch.com





SWEGLLES PARK



CANNERY PARK



VICTORY VILLAGE PARK



ORCHARD GARDENS PARK




SEVEN SEAS PARK



GREENWOOD MANOR PARK




FAIRWOOD PARK

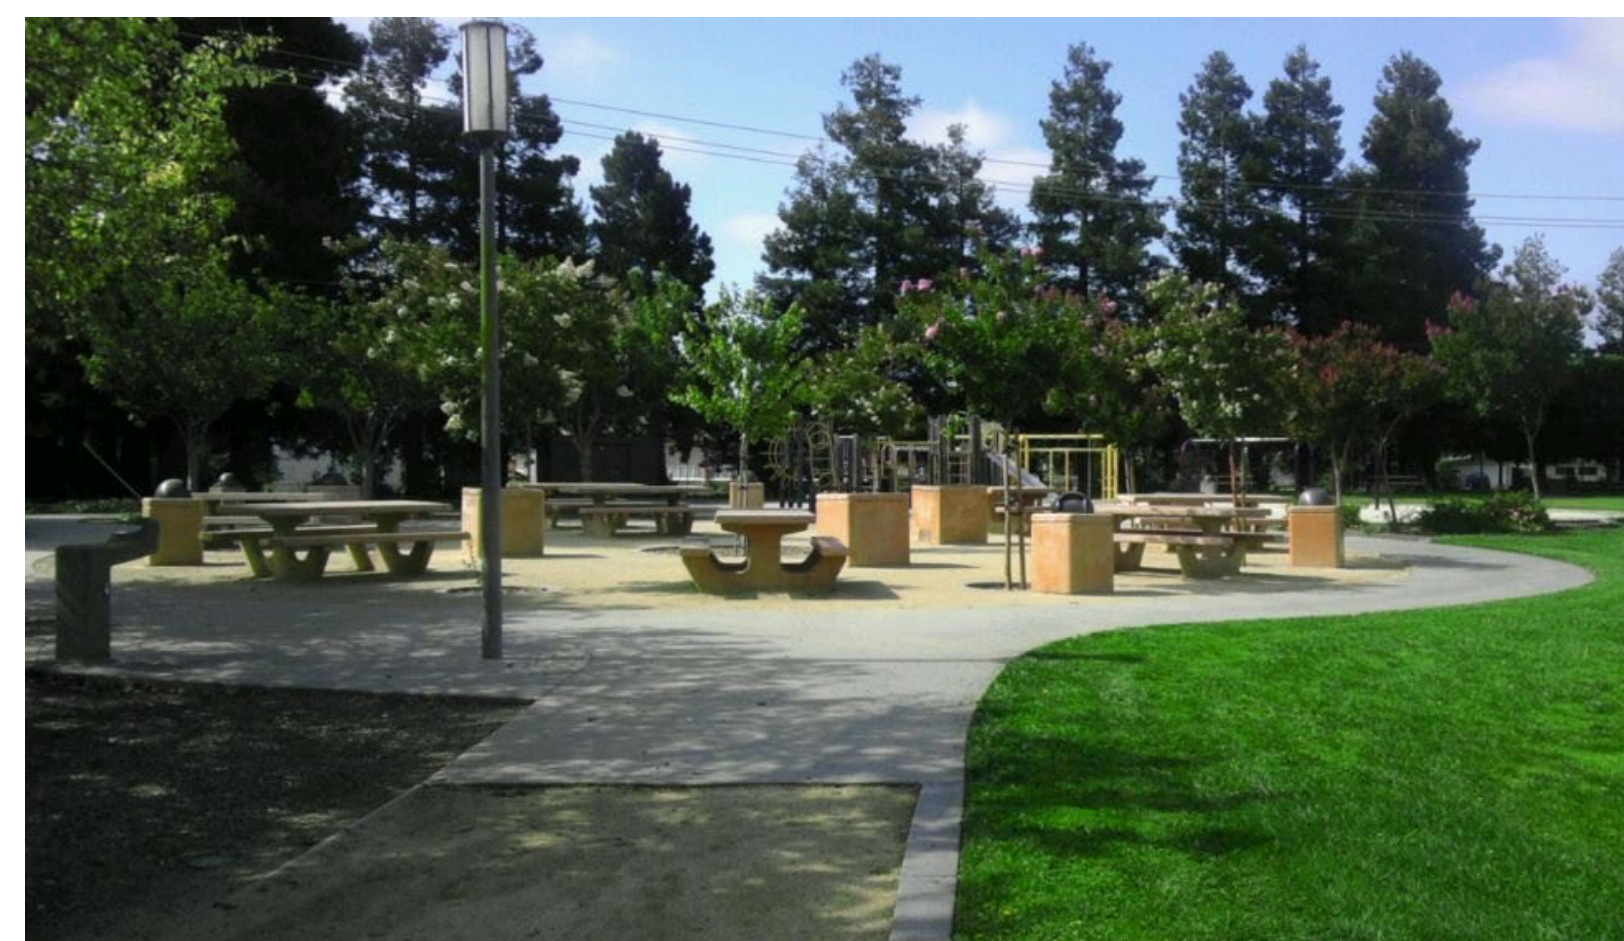

MINI PARK: SUNNYVALE PRECEDENTS



THE VALE  
WATT INVESTMENTS AT SUNNYVALE, LLC

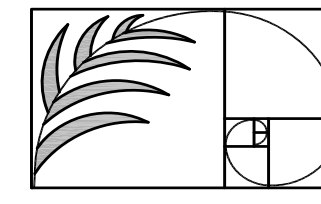


BRUCE JETT ASSOCIATES  
LANDSCAPE ARCHITECTS  
CRLA #3335  
3 Alameda Rd., Suite 201  
Orinda, CA 94563  
925.254.5422  
www.landscarch.com

30 SEPTEMBER 2015





PERIMETER FENCING

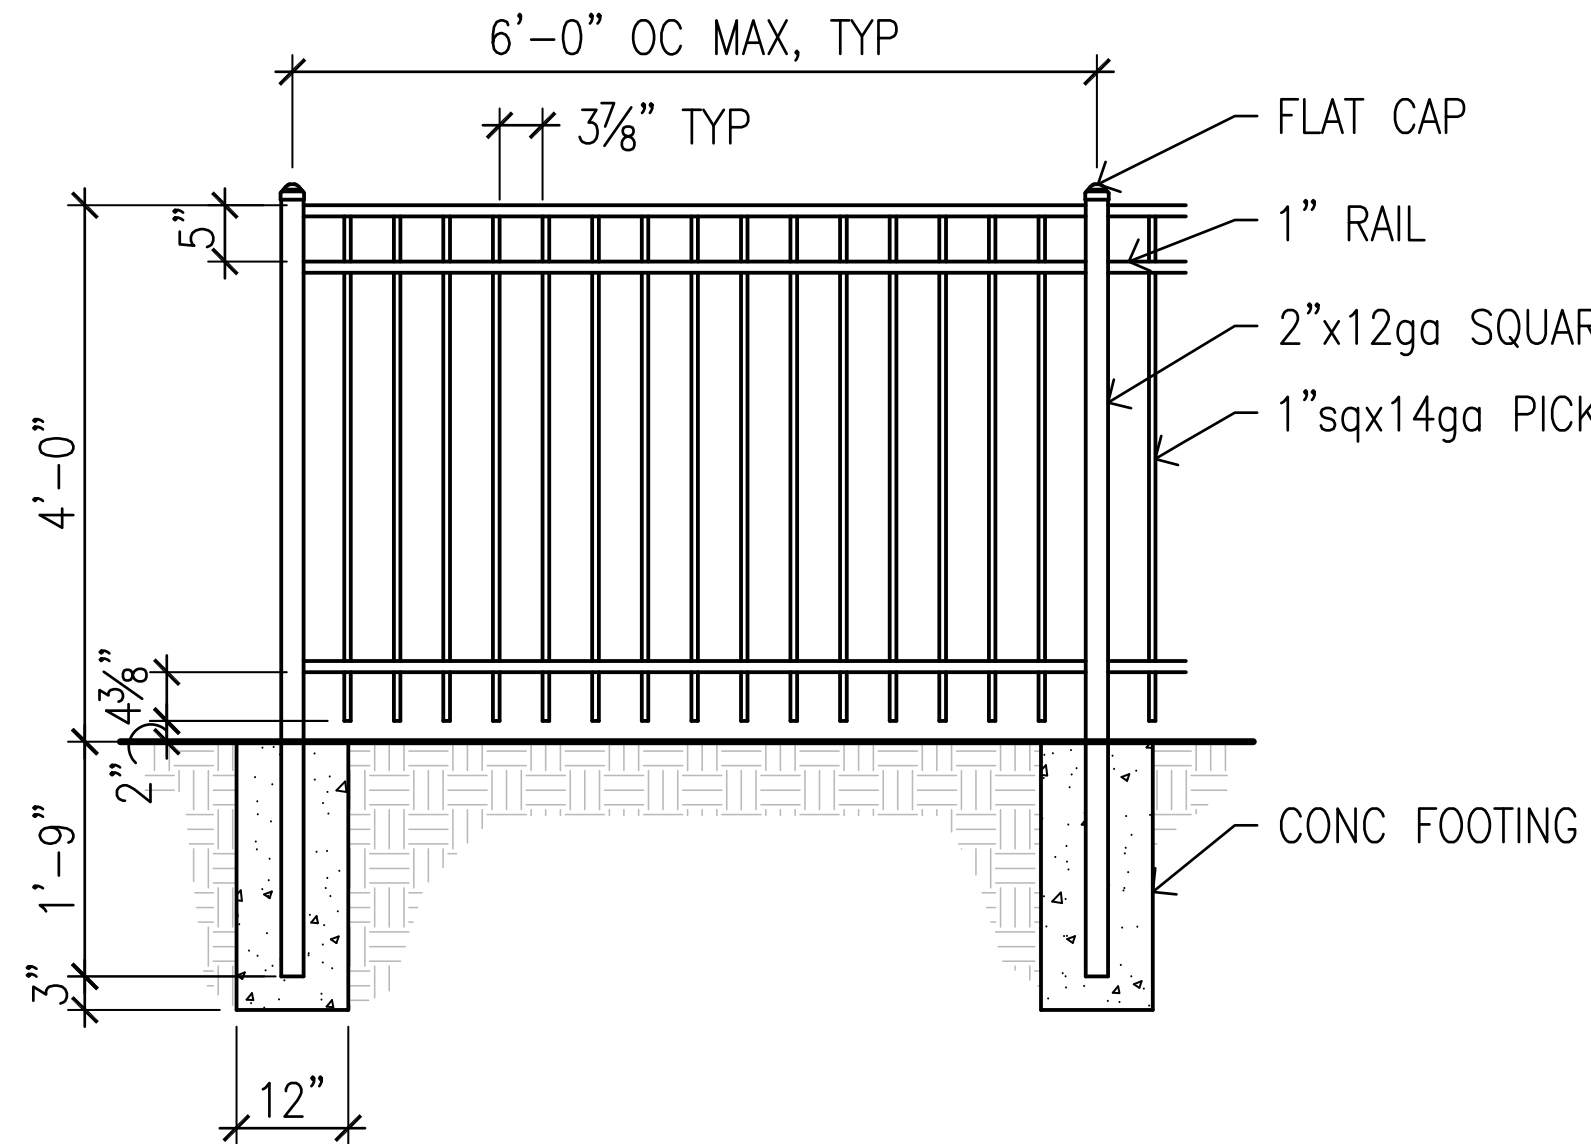

FITNESS EQUIPMENT



PLAY EQUIPMENT



SHADE SAILS




SHADE STRUCTURES/TRELLIS

MINI PARK ELEMENTS: PRECEDENT IMAGES



THE VALE  
WATT INVESTMENTS AT SUNNYVALE, LLC

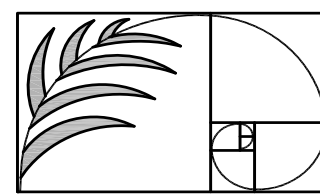

BRUCE JETT ASSOCIATES  
LANDSCAPE ARCHITECTS  
CALA #3335  
3 Alameda Rd., Suite 201  
Orinda, CA 94563  
925.254.5422  
www.landarch.com

30 SEPTEMBER 2015