
Maude Avenue Roadway Allocation Study

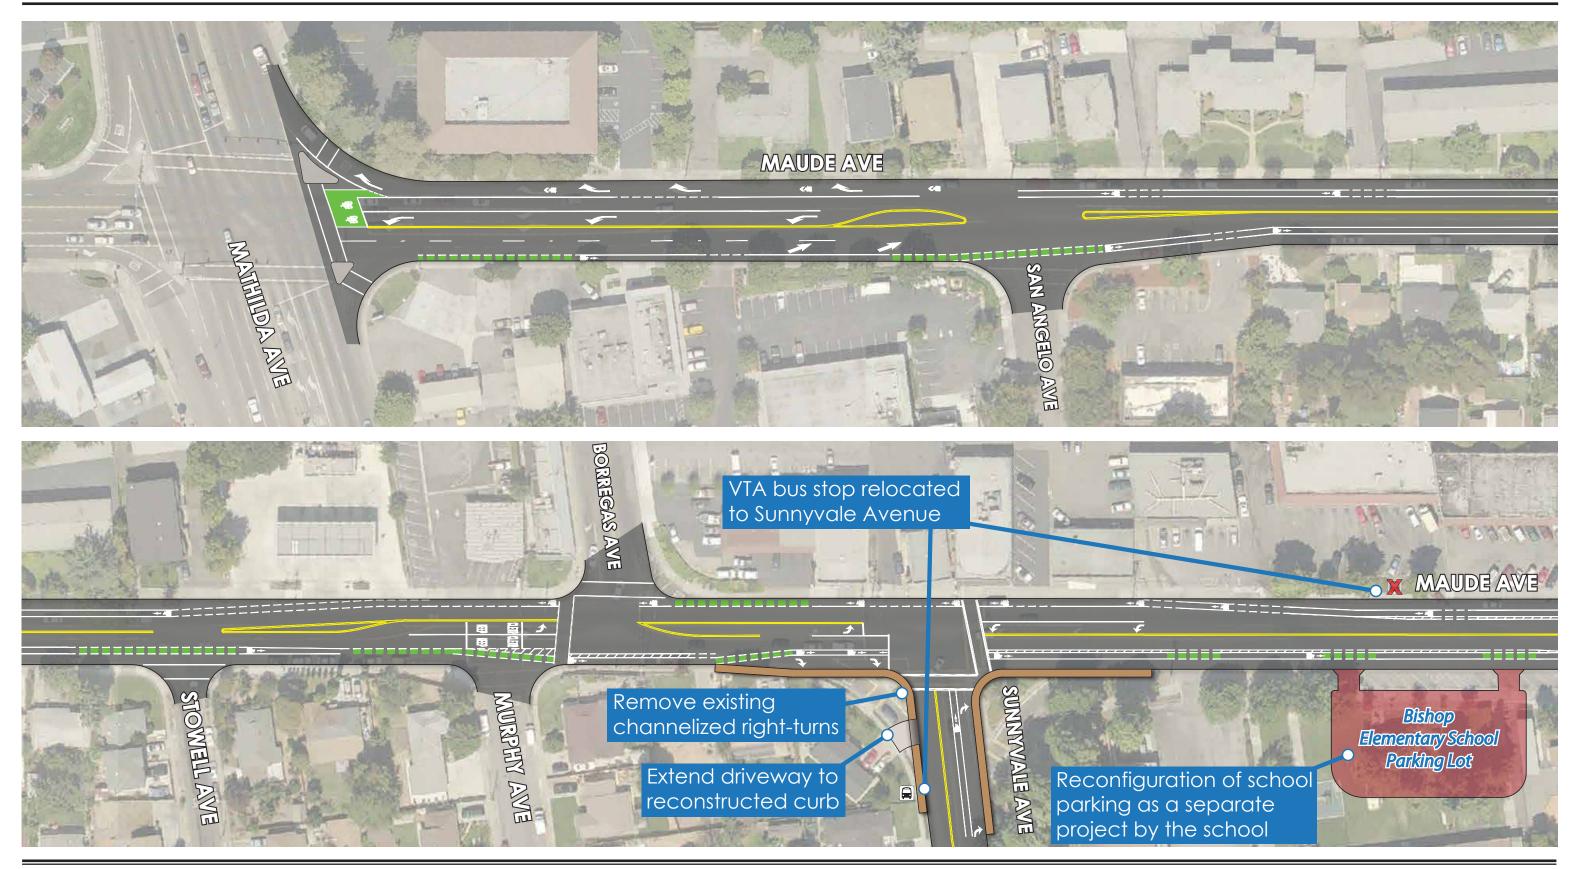

Kimley **»**Horn

ATTACHMENT 5

Alternative 2 - Replace Center Turn Lane with Bike Lanes Sheet 1 of 2

Maude Avenue Roadway Allocation Study



Kimley **»Horn**

Alternative 2 - Replace Center Turn Lane with Bike Lanes Sheet 2 of 2