


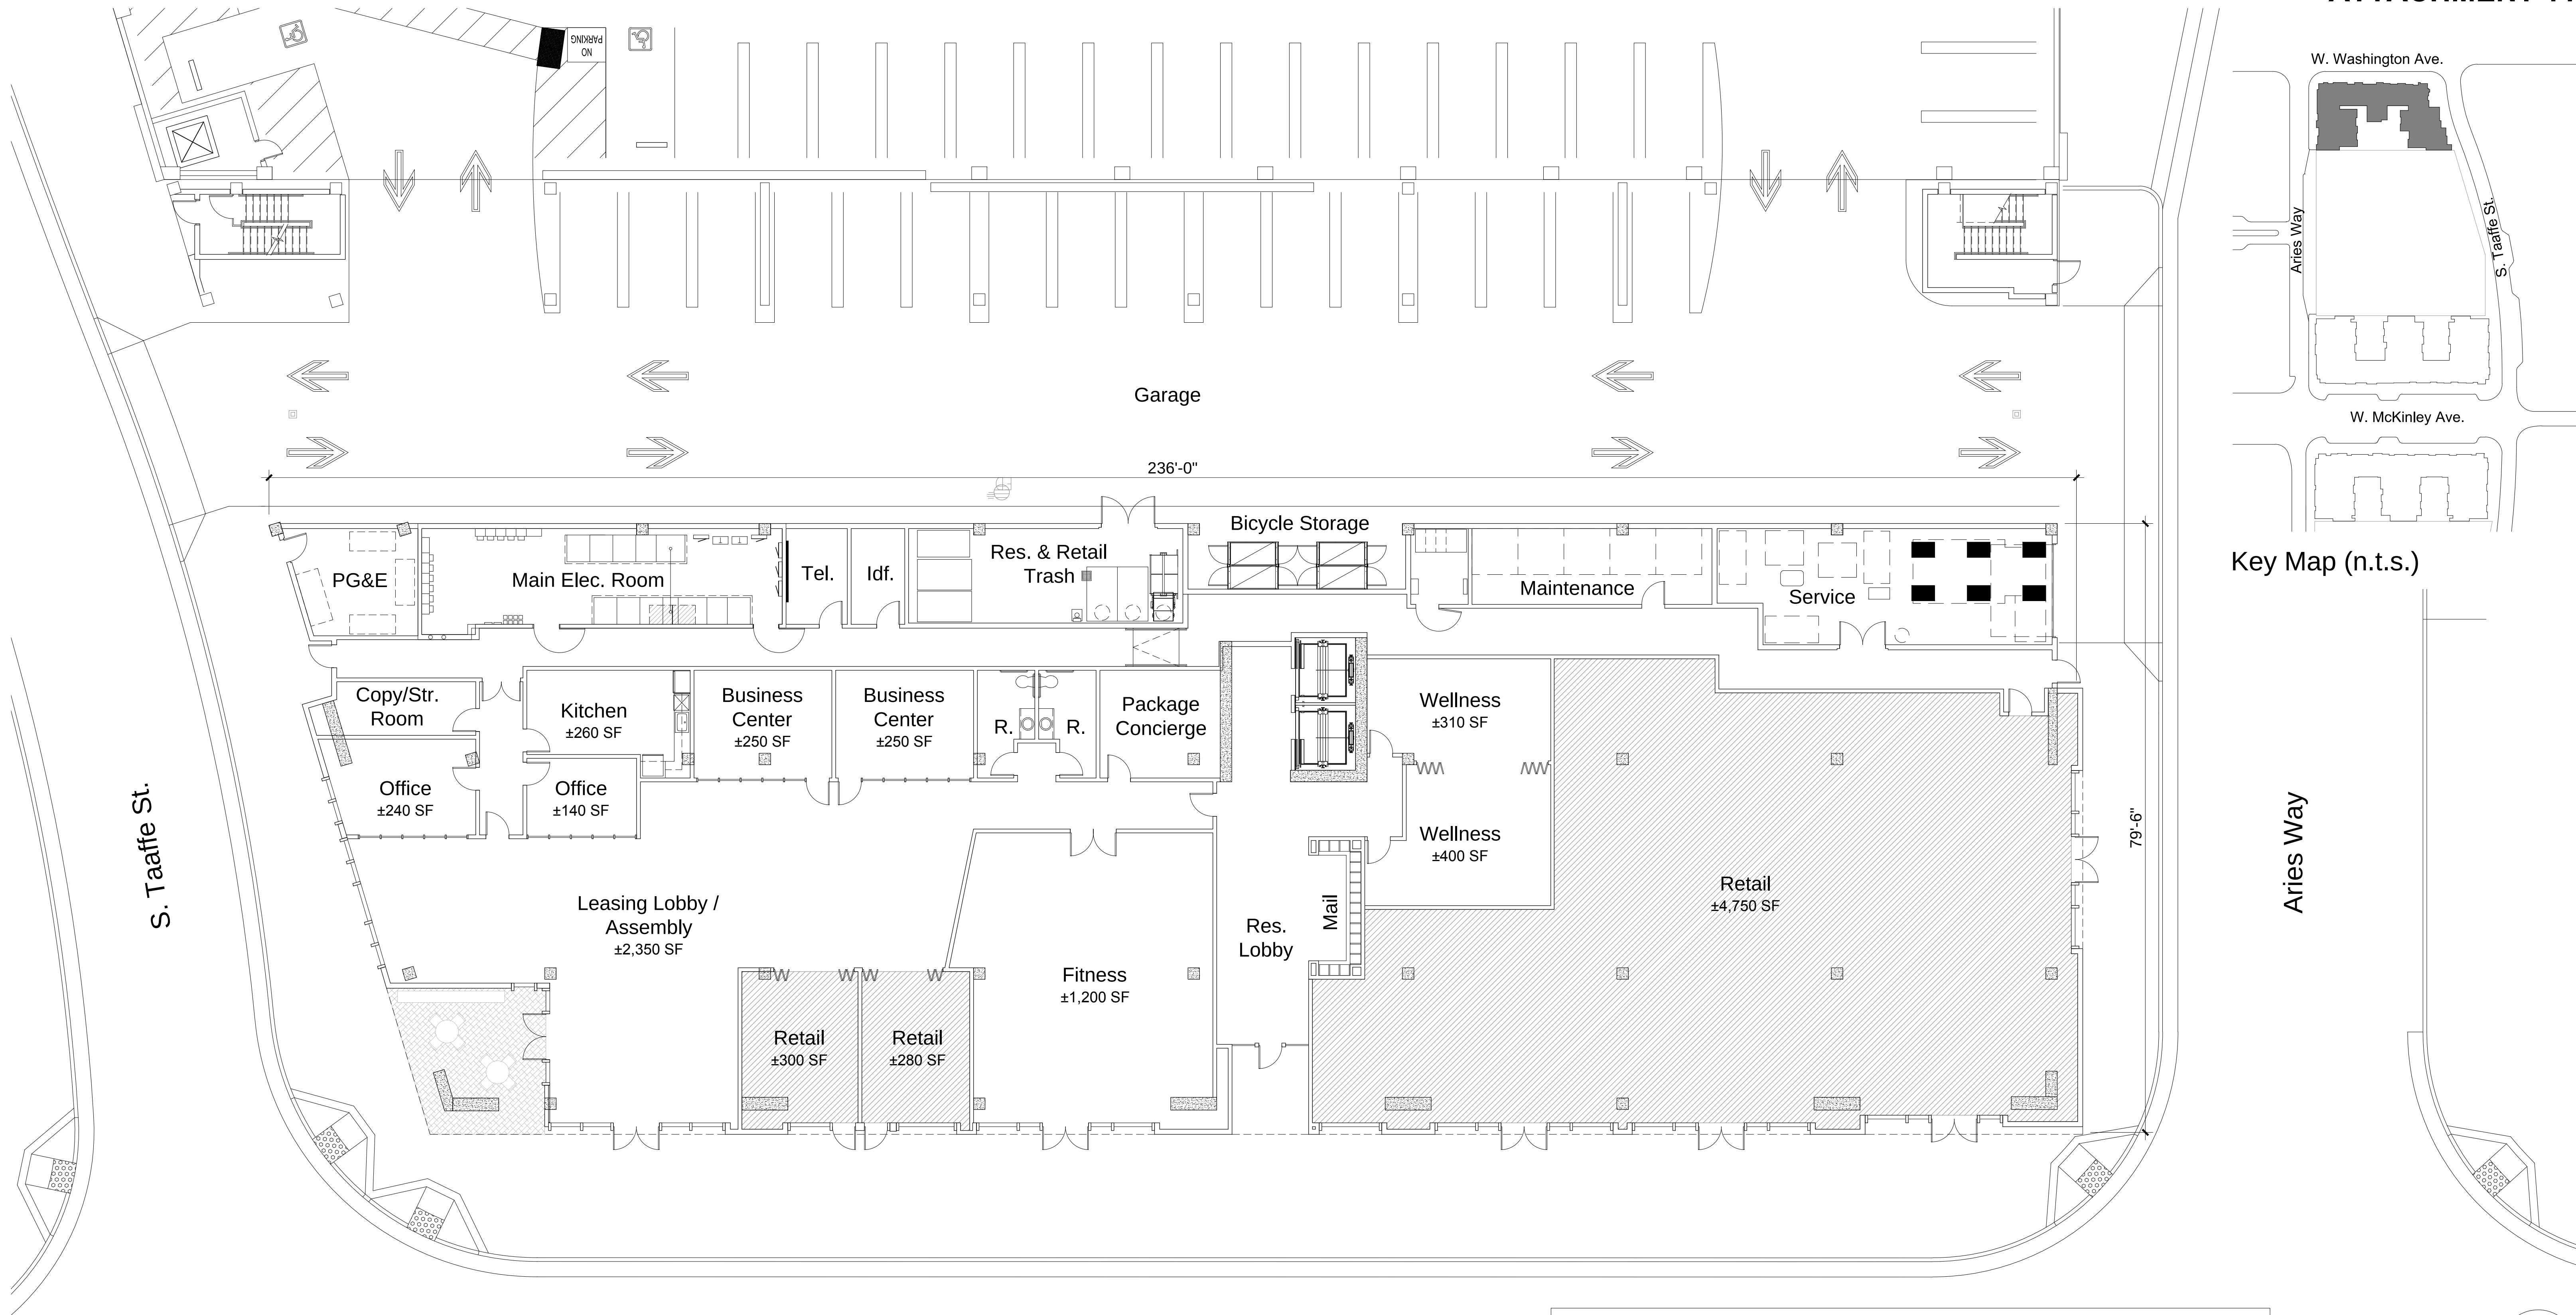

Key Map (n.t.s.)

W. Washington Ave.

Total Building D, E, & F Leasing/Amenity Area = ±7,700 SF
Total Building D Retail Area = ±5,350 SF

DOWNTOWN SUNNYVALE

DRAFT

LEASING OFFICE/RETAIL PLAN - BUILDING D

SARES | REGIS
Northern California
Sares-Regis Group
901 Mariners Island Blvd
San Mateo, CA 94404

SUNNYVALE, CA
KTGY # 2015-0972

05.12.2016

KTGY Group, Inc.
Architecture+Planning
580 Second St., Suite 200
Oakland, CA 94607
510.272.2910
ktgy.com

