


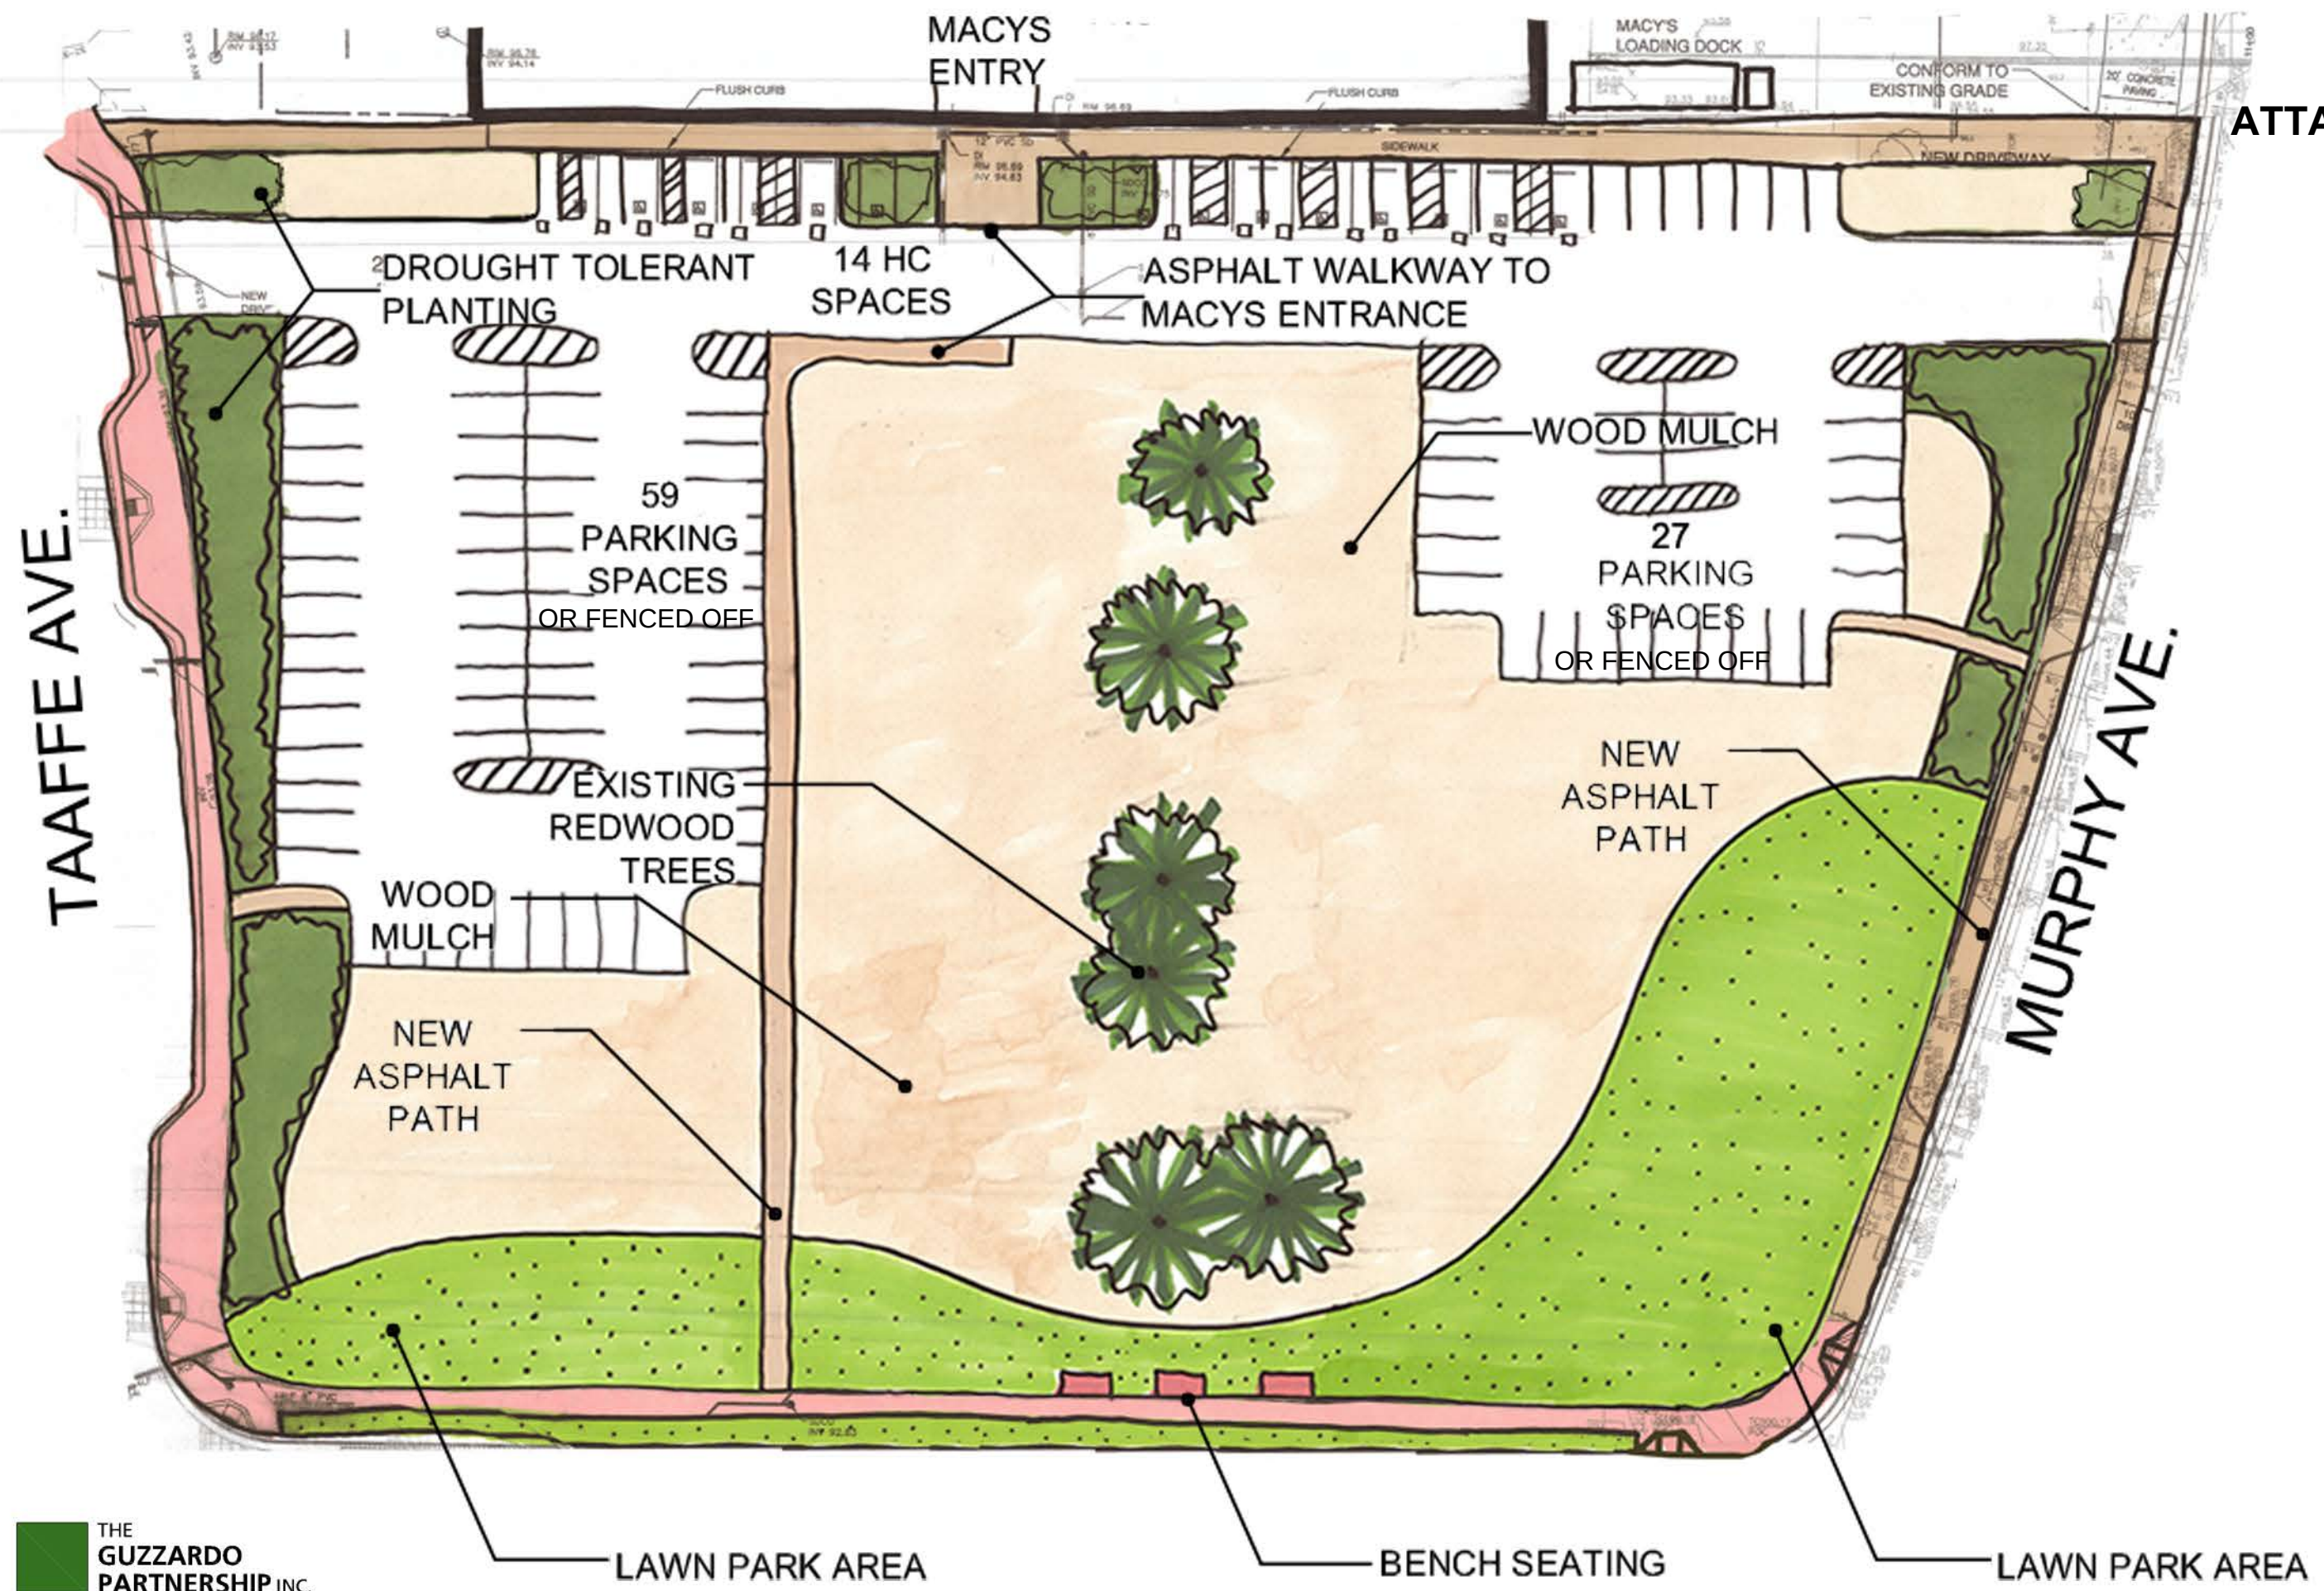

THE GUZZARDO PARTNERSHIP INC.
Landscape Architects • Land Planners
181 Greenwich Street
San Francisco, CA 94111
T 415 433 4672
F 415 433 5003

REDWOOD PARK PARKING PLAN

Scale: 1" = 40'-0"
0 20 40 80
Date: 04/19/2016

