

ARCHITECT



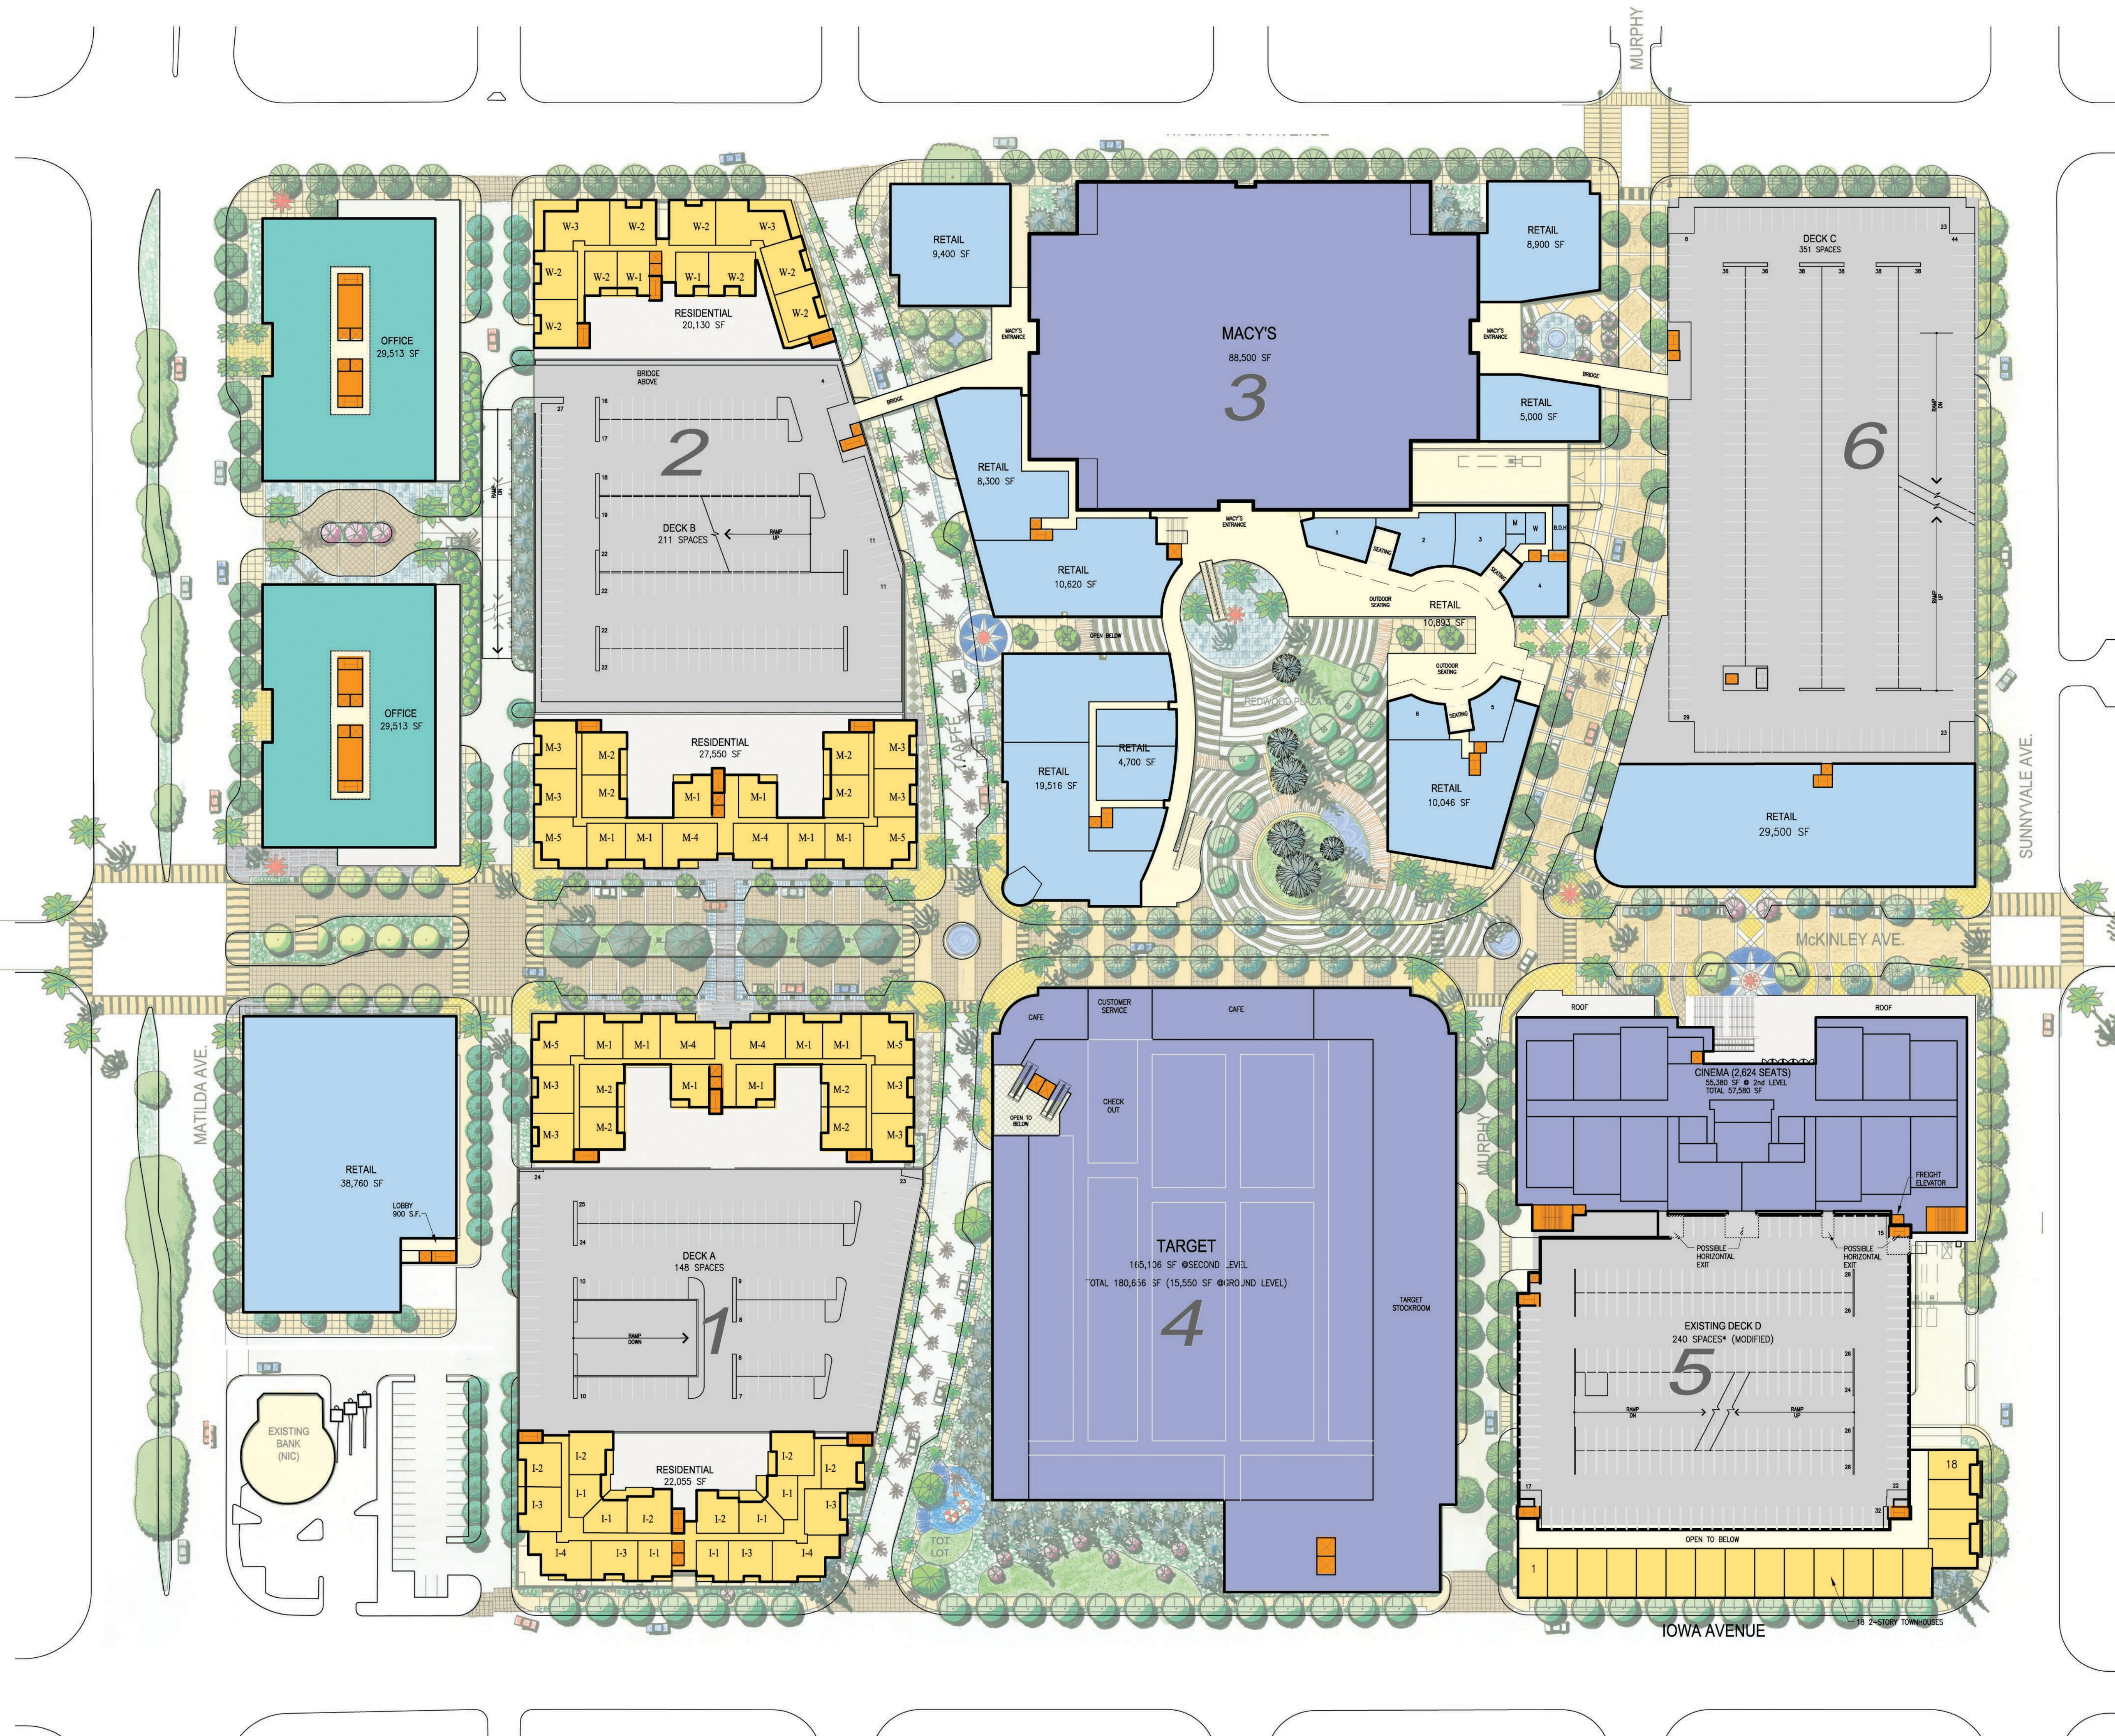
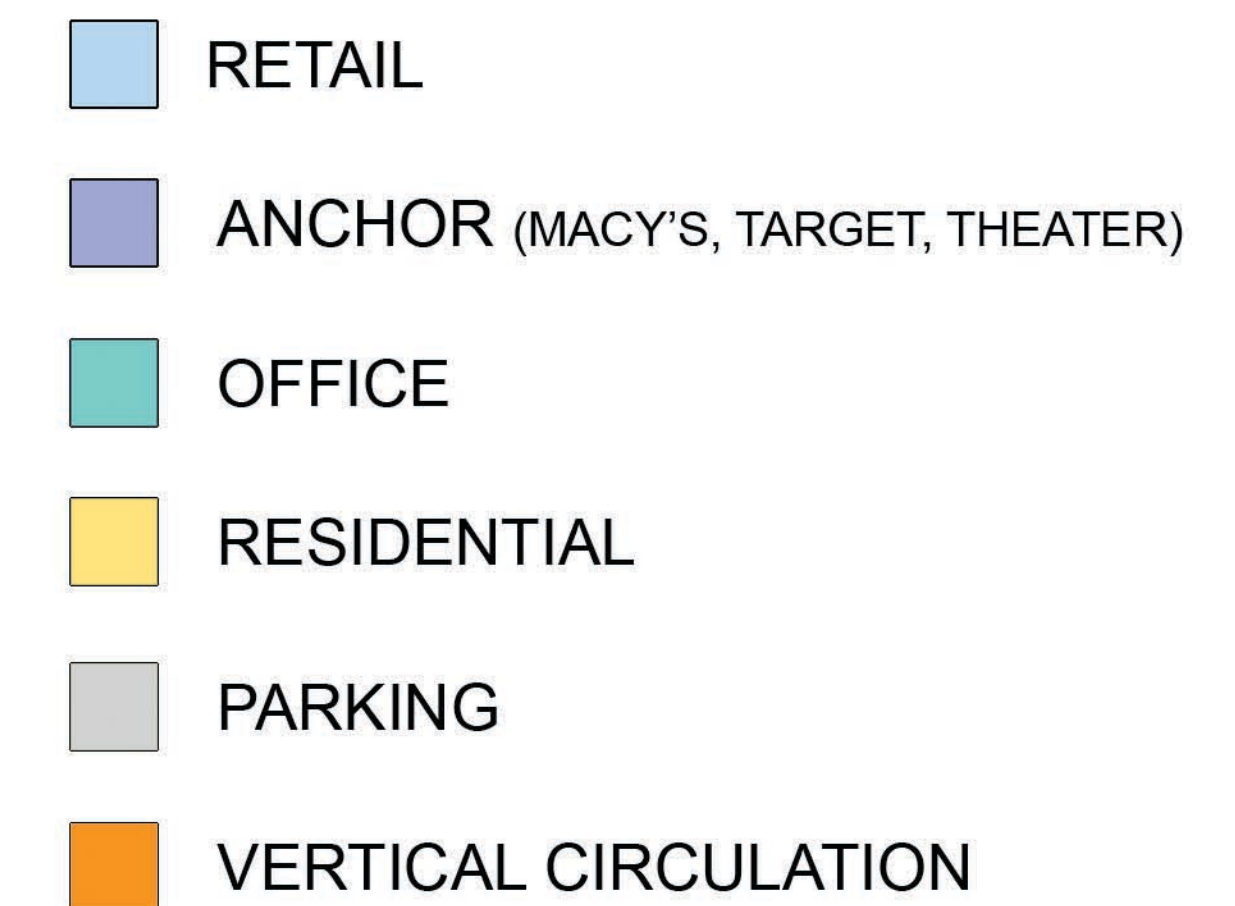
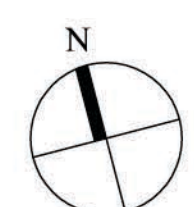
KTGY GROUP, INC.
 ARCHITECTURE PLANNING
 17992 MITCHELL SOUTH
 IRVINE, CALIFORNIA 92614
 (949) 851-2135 FAX (949) 851-5155
 © 1999 ALL RIGHTS RESERVED

SHEET TITLE

© RTKL Associates, Inc. 2006

SHEET NO. _____

NOT FOR CONSTRUCTION


$$1'' = 60' - 0''$$


XREFS: (DIESEL evaluation failed)
TIME: 12 JAN 2007 - 10:48AM

CADD\ARCH\BASE\10.03-LEASEPLAN.DWG

USER\PW: RLAMB\LAKPZZ508
FILE NAME: I:\05053SUN\5000