


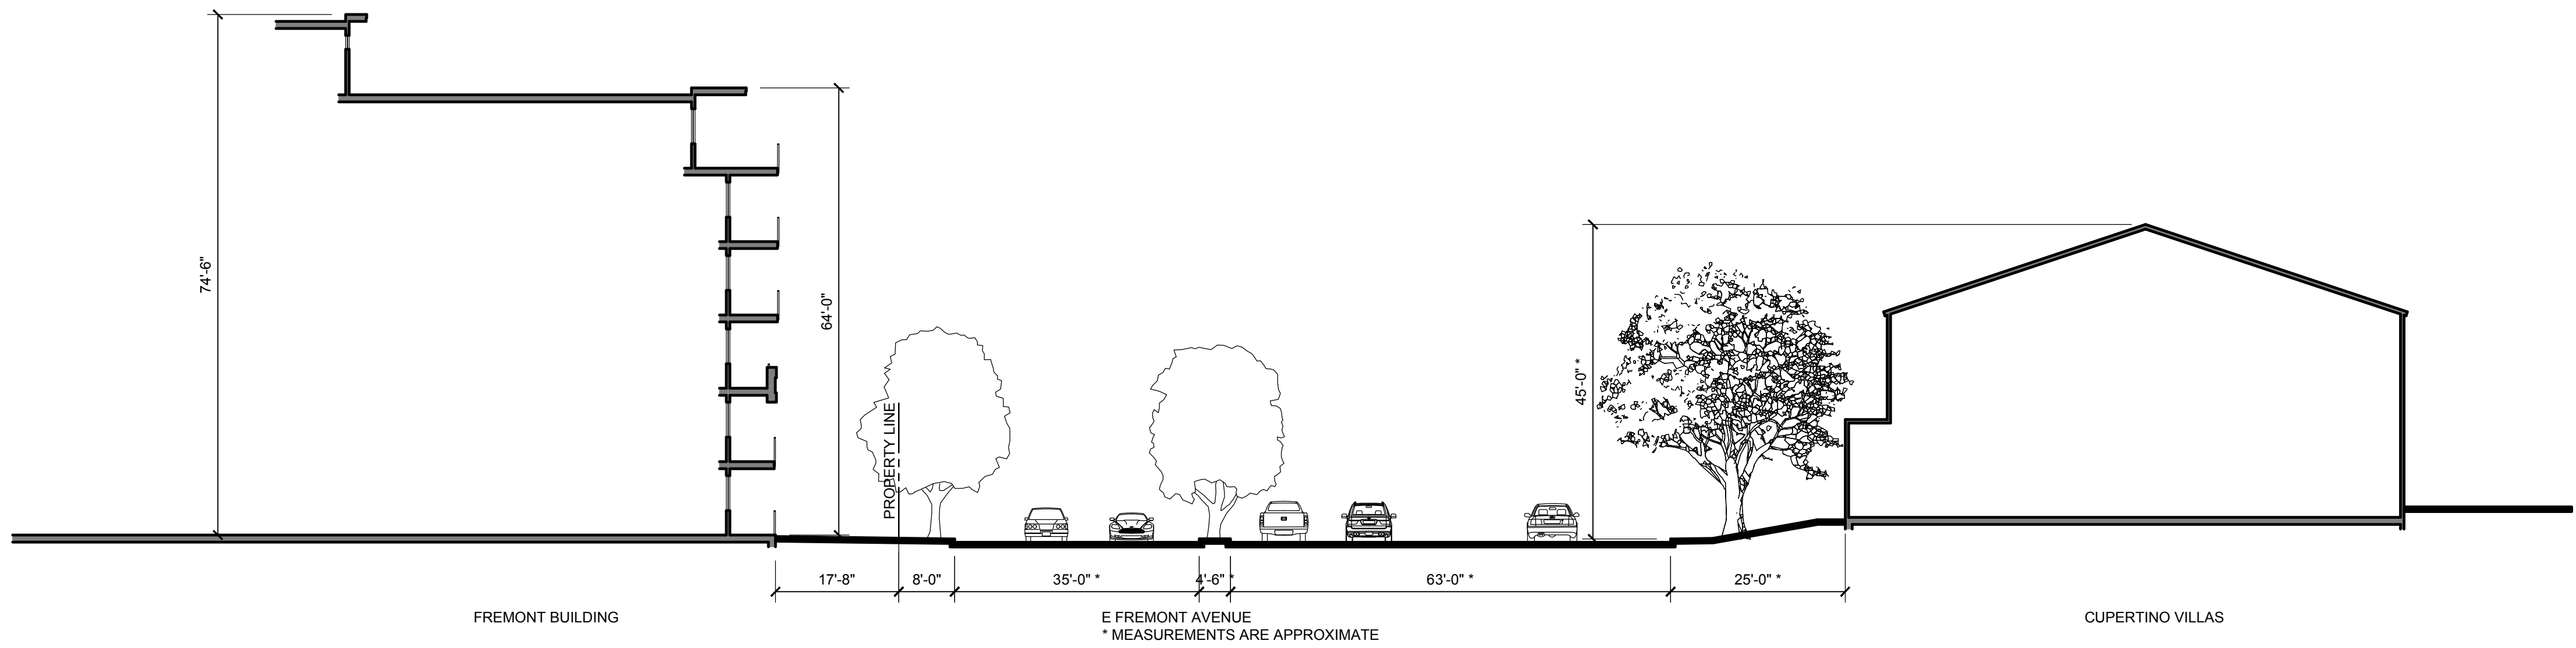

1 SECTION THROUGH FREMONT BUILDING AND CUPERTINO VILLAS
ACROSS E FREMONT AVENUE

STREET SECTION
E FREMONT AVENUE

SCALE: 1/16"=1'-0"

JOB NO. 1148.001
DATE 10-27-16

5865 Owens Drive
Pleasanton, CA 94588
925-251-7200

BUTCHER'S CORNER
871 EAST FREMONT AVENUE, SUNNYVALE

A.53