


CLIFF GARTEN STUDIO
 cg@cliffgartenstudio.com
 1315 PRESTON WAY VENICE, CA 90291
 T. 310.392.2066
 CLIFFGARTENSTUDIO.COM

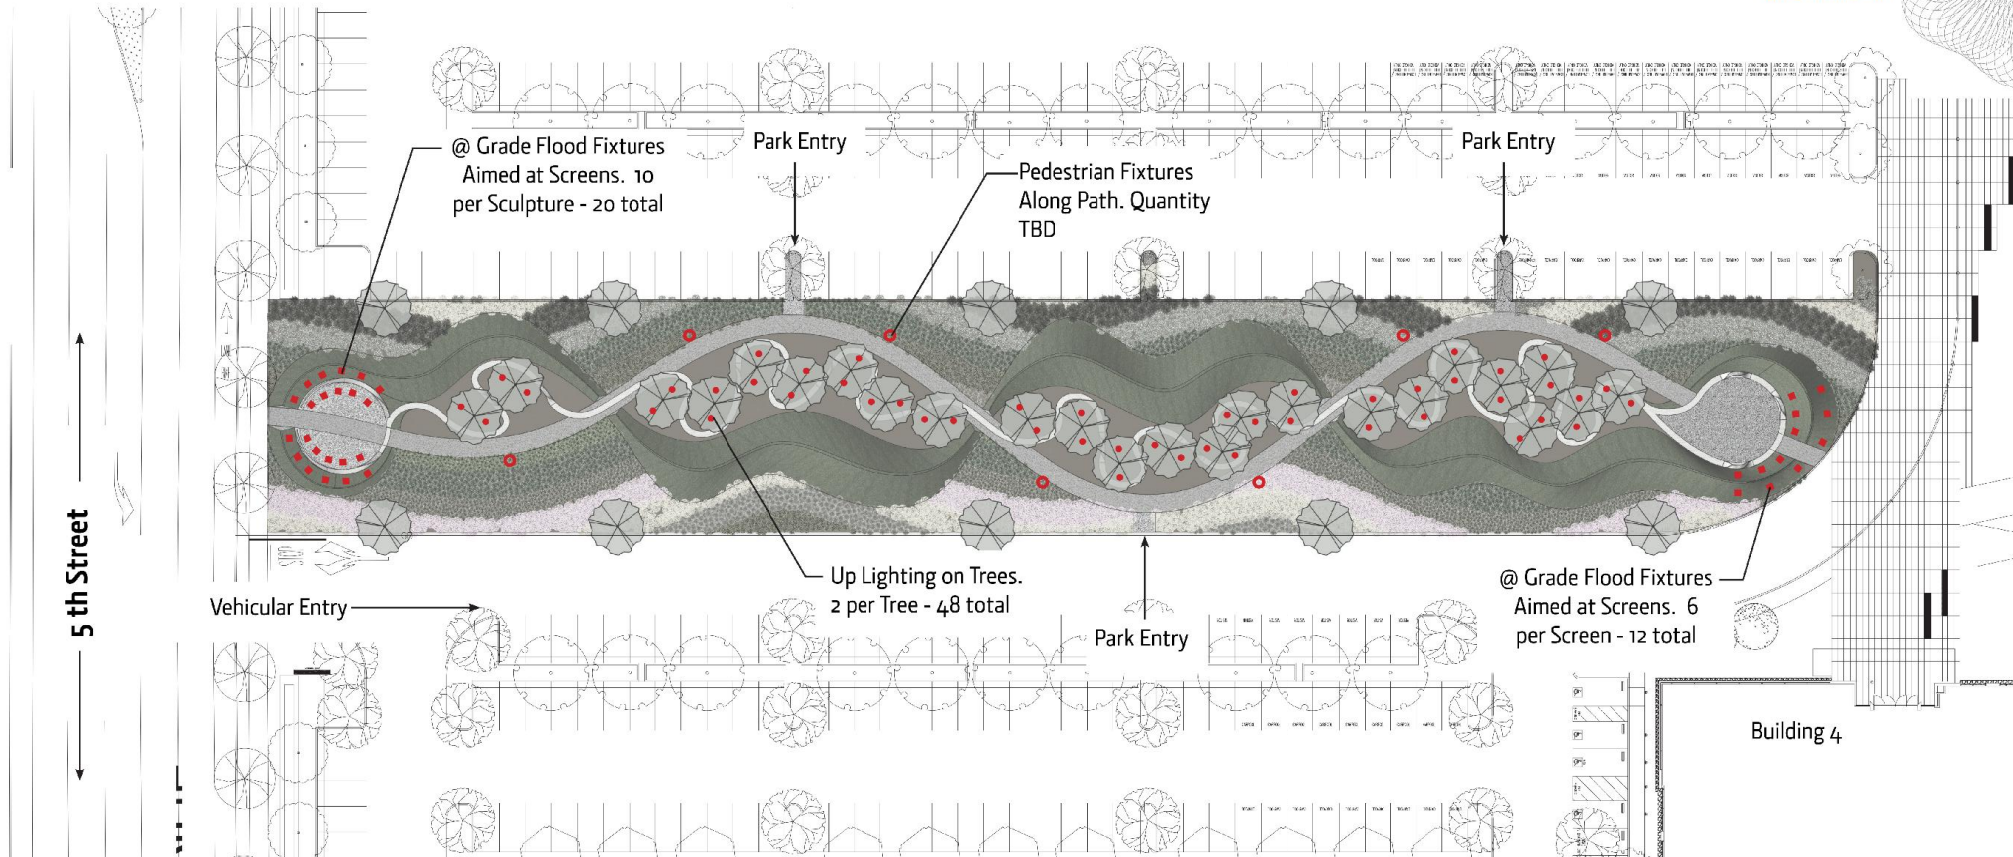

Lighting Legend



Site lighting pedestrian fixture -
 ARB Arbor Post Top - to match campus pathway fixture



Flood Lights for Sculpture Screens -
 Luminpulse LBS - Similar or better



Tree up-lights - M9710/M9730 19 W LED Monochromatic
 Modular In-Grade Luminaire - Similar or Better

Lighting Plan - Site 2