



STUDIO
T SQUARE

- : Architecture
- : Planning
- : Urban Design

: 304 12th Street, Suite 2A
: Oakland, California 94607
: (510) 451 - 2850

THIS DOCUMENT CONTAINS INFORMATION PROPRIETARY TO STUDIO T-SQ, INC. AND IS FURNISHED IN CONFIDENCE FOR THE LIMITED PURPOSE OF EVALUATION OR REVIEW. THIS DOCUMENT OR ITS CONTENTS MAY NOT BE USED FOR ANY OTHER PURPOSE AND MAY NOT BE REPRODUCED OR DISCLOSED TO OTHERS WITHOUT THE PRIOR WRITTEN CONSENT OF STUDIO T-SQ., INC. ALL RIGHTS RESERVED, COPYRIGHT 2010.

1155 & 1175 Aster Avenue

Sunnyvale, CA

Olympic Residential Group


235 Montgomery St, Suite 960
San Francisco, CA

Sheet Title:

HEIGHT DIAGRAM:
APARTMENT

Job No. 17033
Date: 01/29/2019
Scale: 1" = 30' - 0"
Drawn By:

Sheet No:

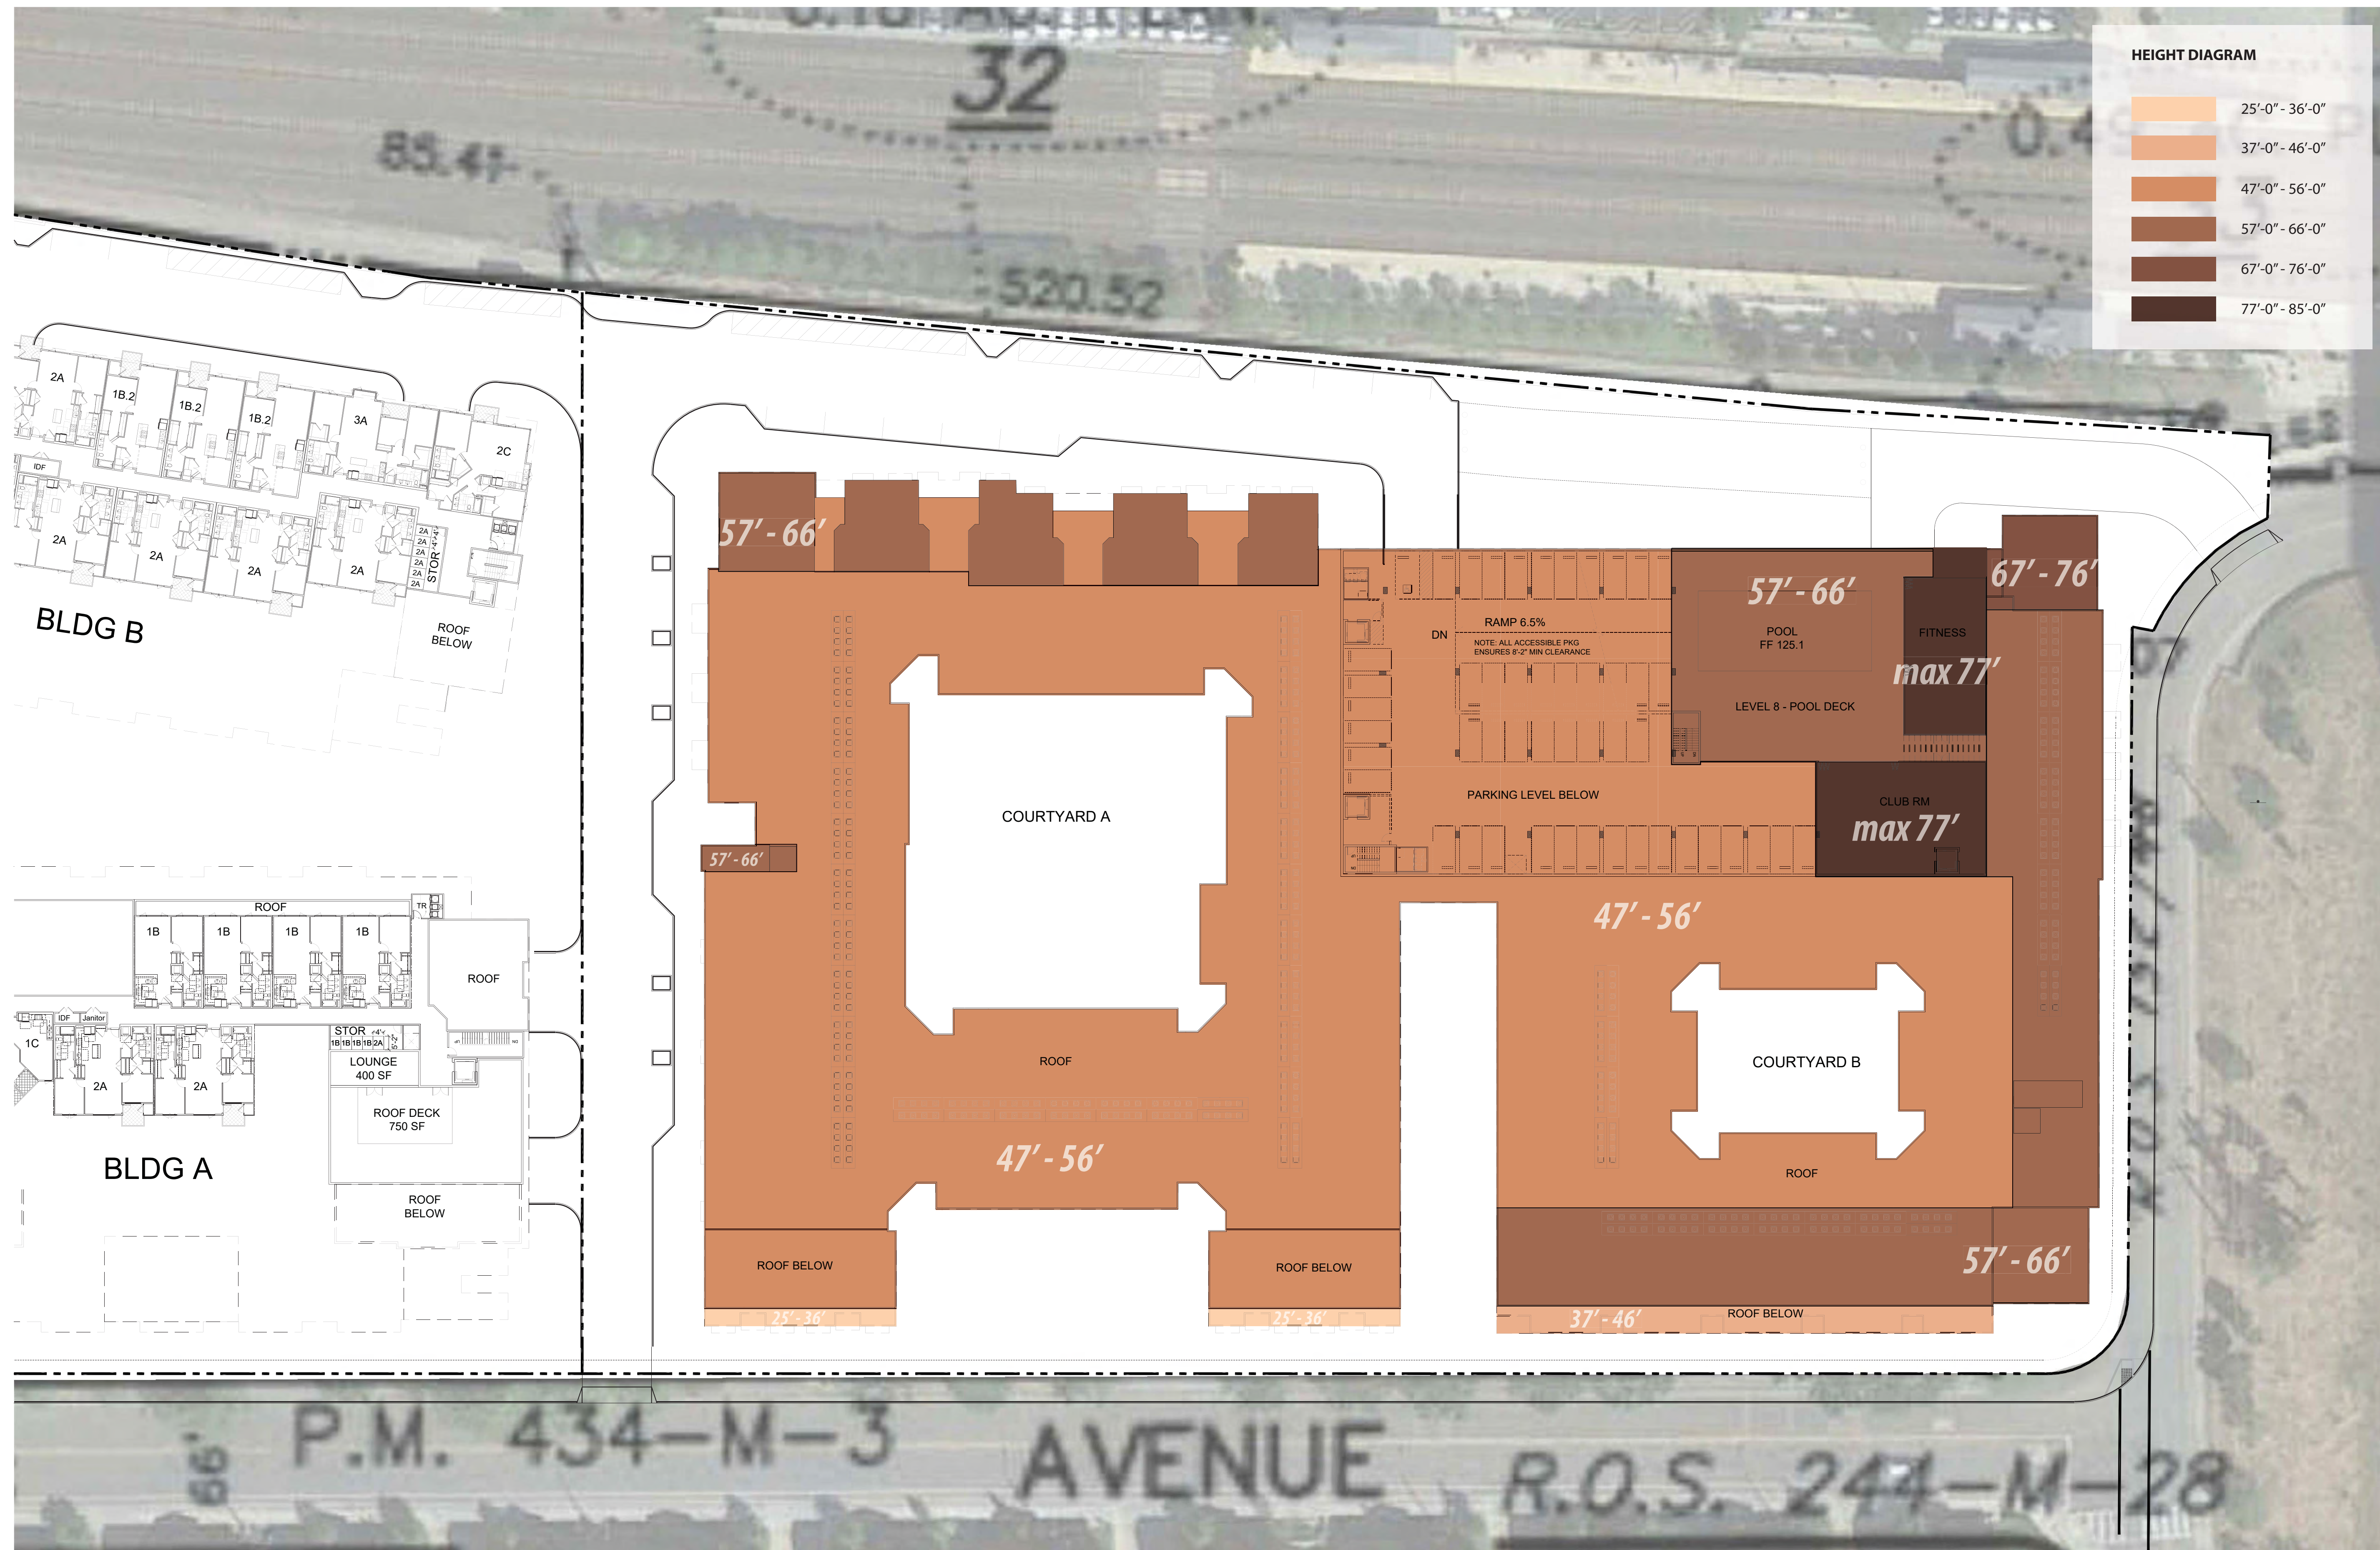



STUDIO
T SQUARE

- : Architecture
- : Planning
- : Urban Design

: 304 12th Street, Suite 2A
: Oakland, California 94607
: (510) 451 - 2850

THIS DOCUMENT CONTAINS INFORMATION PROPRIETARY TO STUDIO T-SQ, INC. AND IS FURNISHED IN CONFIDENCE FOR THE LIMITED PURPOSE OF EVALUATION OR REVIEW. THIS DOCUMENT OR ITS CONTENTS MAY NOT BE USED FOR ANY OTHER PURPOSE AND MAY NOT BE REPRODUCED OR DISCLOSED TO OTHERS WITHOUT THE PRIOR WRITTEN CONSENT OF STUDIO T-SQ, INC. ALL RIGHTS RESERVED, COPYRIGHT 2010.

1155 & 1175 Aster Avenue
Sunnyvale, CA

Sunnyvale, CA

Olympic Residential Group

235 Montgomery St, Suite 960
San Francisco, CA

Sheet Title:

HEIGHT DIAGRAM:
CONDOMINIUM

Job No. 17033
Date: 01/29/2019
Scale: 1" = 30' - 0"
Drawn By:

Sheet No:





STUDIO
T SQUARE

- : Architecture
- : Planning
- : Urban Design

: 304 12th Street, Suite 2A
: Oakland, California 94607
: (510) 451 - 2850

THIS DOCUMENT CONTAINS INFORMATION PROPRIETARY TO STUDIO T-SQ, INC. AND IS FURNISHED IN CONFIDENCE FOR THE LIMITED PURPOSE OF EVALUATION OR REVIEW. THIS DOCUMENT OR ITS CONTENTS MAY NOT BE USED FOR ANY OTHER PURPOSE AND MAY NOT BE REPRODUCED OR DISCLOSED TO OTHERS WITHOUT THE PRIOR WRITTEN CONSENT OF STUDIO T-SQ., INC. ALL RIGHTS RESERVED, COPYRIGHT 2010.

1155 & 1175 Aster Avenue
Sunnyvale, CA

Sunnyvale, CA

Olympic Residential Group




235 Montgomery St, Suite 960
San Francisco, CA

Sheet Title:

HEIGHT DIAGRAM:
TOWNHOMES

Job No. 17033
Date: 01/29/2019
Scale: 1" = 30' - 0"
Drawn By:

Sheet No:

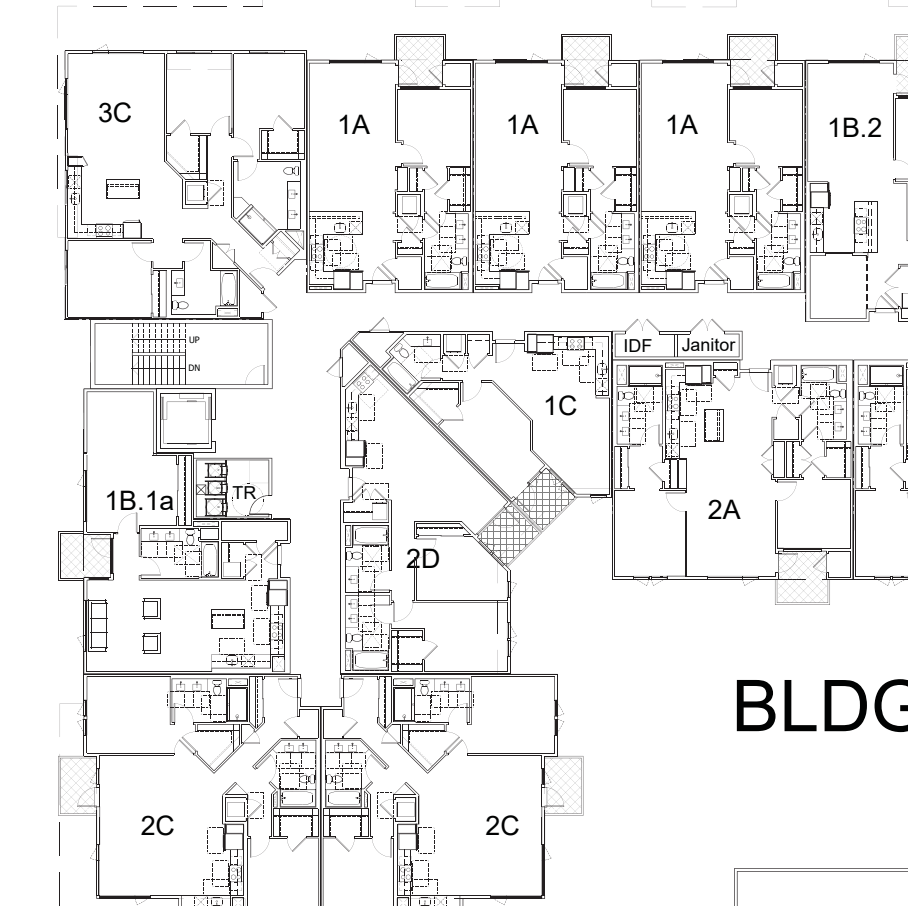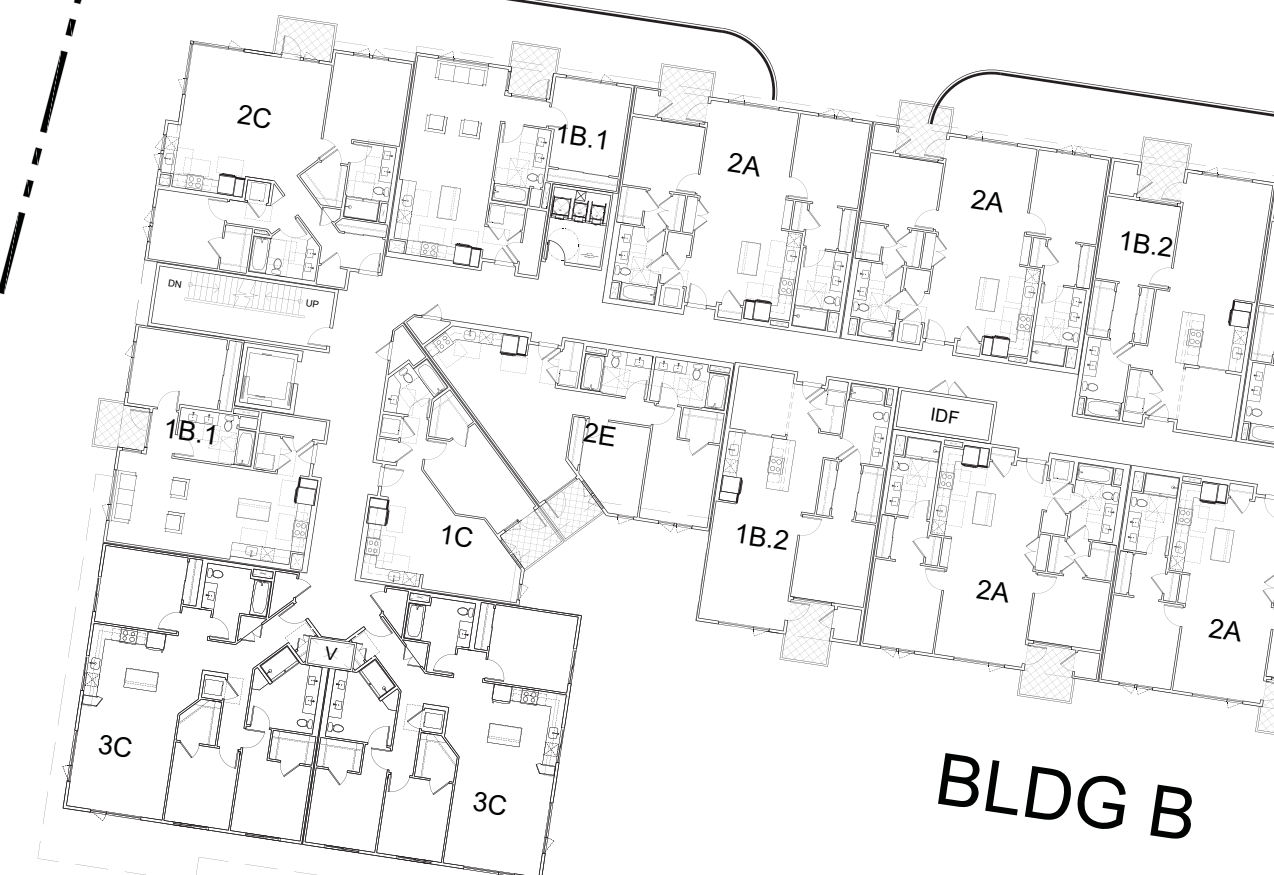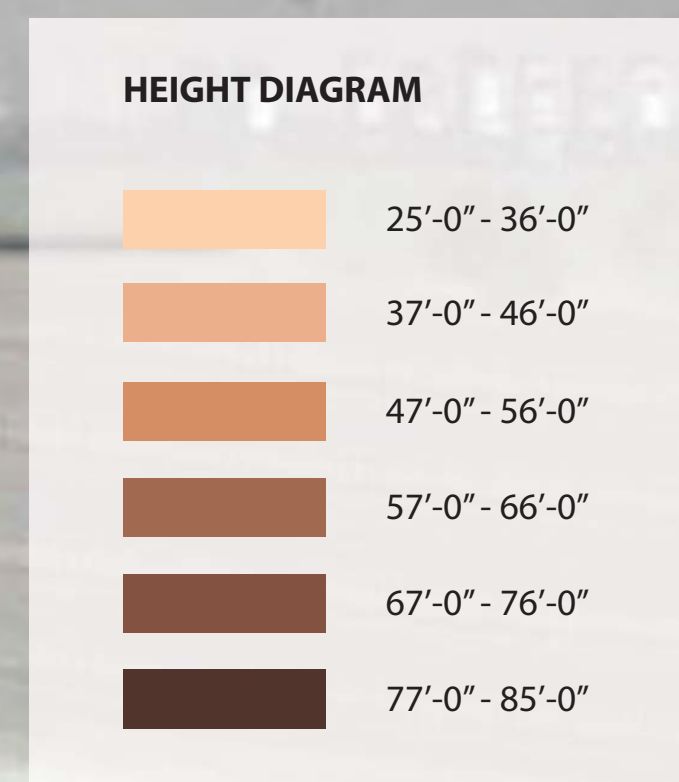

BLDG

CLUB ROOM
ROOM

Job No. 17033
Date: 01/29/2019
Scale: 1" = 30' - 0"
Drawn By:

Sheet No:

Drone Views from Proposed Apartment and Condominium Building Heights, 11-20-2018



View from Apartment building at 40 feet



View from Apartment building at 50 feet



View from Condominium A building at 40 feet



View from Condominium A building at 50 feet



View from Condominium A building at 60 feet



View from Condominium A building at 70 feet



STUDIO
T SQUARE

: Architecture
: Planning
: Urban Design

: 304 12th Street, Suite 2A
: Oakland, California 94607
: (510) 451 - 2850

THIS DOCUMENT CONTAINS INFORMATION
PROPRIETARY TO STUDIO T-SQ, INC. AND IS FURNISHED
IN CONFIDENCE FOR THE LIMITED PURPOSE OF
EVALUATION OR REVIEW. THIS DOCUMENT OR ITS
CONTENTS MAY NOT BE USED FOR ANY OTHER
PURPOSE AND MAY NOT BE REPRODUCED OR
DISCLOSED TO OTHERS WITHOUT THE PRIOR WRITTEN
CONSENT OF STUDIO T-SQ, INC. ALL RIGHTS RESERVED.
COPYRIGHT 2010.

1155 & 1175 Aster Avenue

Sunnyvale, CA

Olympic Residential Group

235 Montgomery St, Suite 960
San Francisco, CA

Sheet Title:

MINIMUM DISTANCE
BETWEEN TOWNHO-
MES

Job No. 17033
Date: 1/29/2019
Scale: 1" = 30' - 0"
Drawn By:

Sheet No:

